

01.04 - HIGHWAY INDEX OF DRAWINGS

DRAWING NUMBER	DRAWING TITLE	DRAWING NUMBER	DRAWING TITLE
IND-01	HIGHWAY INDEX OF DRAWINGS	PM-9	PROPERTY TRANSFER
INX-01	HIGHWAY INDEX PLAN		
HWY-01	HIGHWAY PLAN		
HWY-02	HIGHWAY PLAN		
HWY-03	HIGHWAY PLAN		
HWY-04	HIGHWAY PLAN		
HWY-05	HIGHWAY PLAN		
SAP-01	BRIDGE NO. 3301 SITE ACCESS PLAN		
SAP-02	BRIDGE NO. 3303 SITE ACCESS PLAN		
SAP-03	BRIDGE NO. 3160 SITE ACCESS PLAN		
SED-01	SEDIMENTATION CONTROL PLAN		
SED-02	SEDIMENTATION CONTROL DETAILS		
PM-1	PROPERTY TRANSFER		
PM-2	PROPERTY TRANSFER		
PM-3	PROPERTY TRANSFER		
PM-4	PROPERTY TRANSFER		
PM-5	PROPERTY TRANSFER		
PM-6	PROPERTY TRANSFER		
PM-7	PROPERTY TRANSFER		
PM-8	PROPERTY TRANSFER		


DESIGNED BY:




VN ENGINEERS, INC.
116 WASHINGTON AVE.
NORTH HAVEN, CT 06473
(203) 234-7862

ADDENDUM NO. 1

				THE INFORMATION, INCLUDING ESTIMATED QUANTITIES OF WORK, SHOWN ON THESE SHEETS IS BASED ON LIMITED INVESTIGATIONS BY THE STATE AND IS IN NO WAY WARRANTED TO INDICATE THE CONDITIONS OF ACTUAL QUANTITIES OF WORK WHICH WILL BE REQUIRED.	DESIGNER/DRAFTER: AJM CHECKED BY: RSG SCALE AS NOTED	 STATE OF CONNECTICUT DEPARTMENT OF TRANSPORTATION Filename: ...\\HW..MSH..BR3160..063..699..HWY-IND.dgn	SIGNATURE/ BLOCK: VN ENGINEERS INC. Traffic • Infrastructure • Planning 116 WASHINGTON AVENUE NORTH HAVEN, CT 06473 203.234.7862	PROJECT TITLE: BRIDGE NOS. 03160A-D, 03301, AND 03303 I-84 EB AND WB OVER AMTRAK AND LOCAL ROADS (AETNA VIADUCT)	TOWN: HARTFORD DRAWING TITLE: HIGHWAY INDEX OF DRAWINGS	PROJECT NO. 063-699 DRAWING NO. IND-01 SHEET NO. 01.04.01.A1
△	9/23/2016	SHEET NUMBER CORRECTION AND ADDED PM SHEETS	01.04.01							
REV.	DATE	REVISION DESCRIPTION	SHEET NO.	Plotted Date: 10/3/2016						

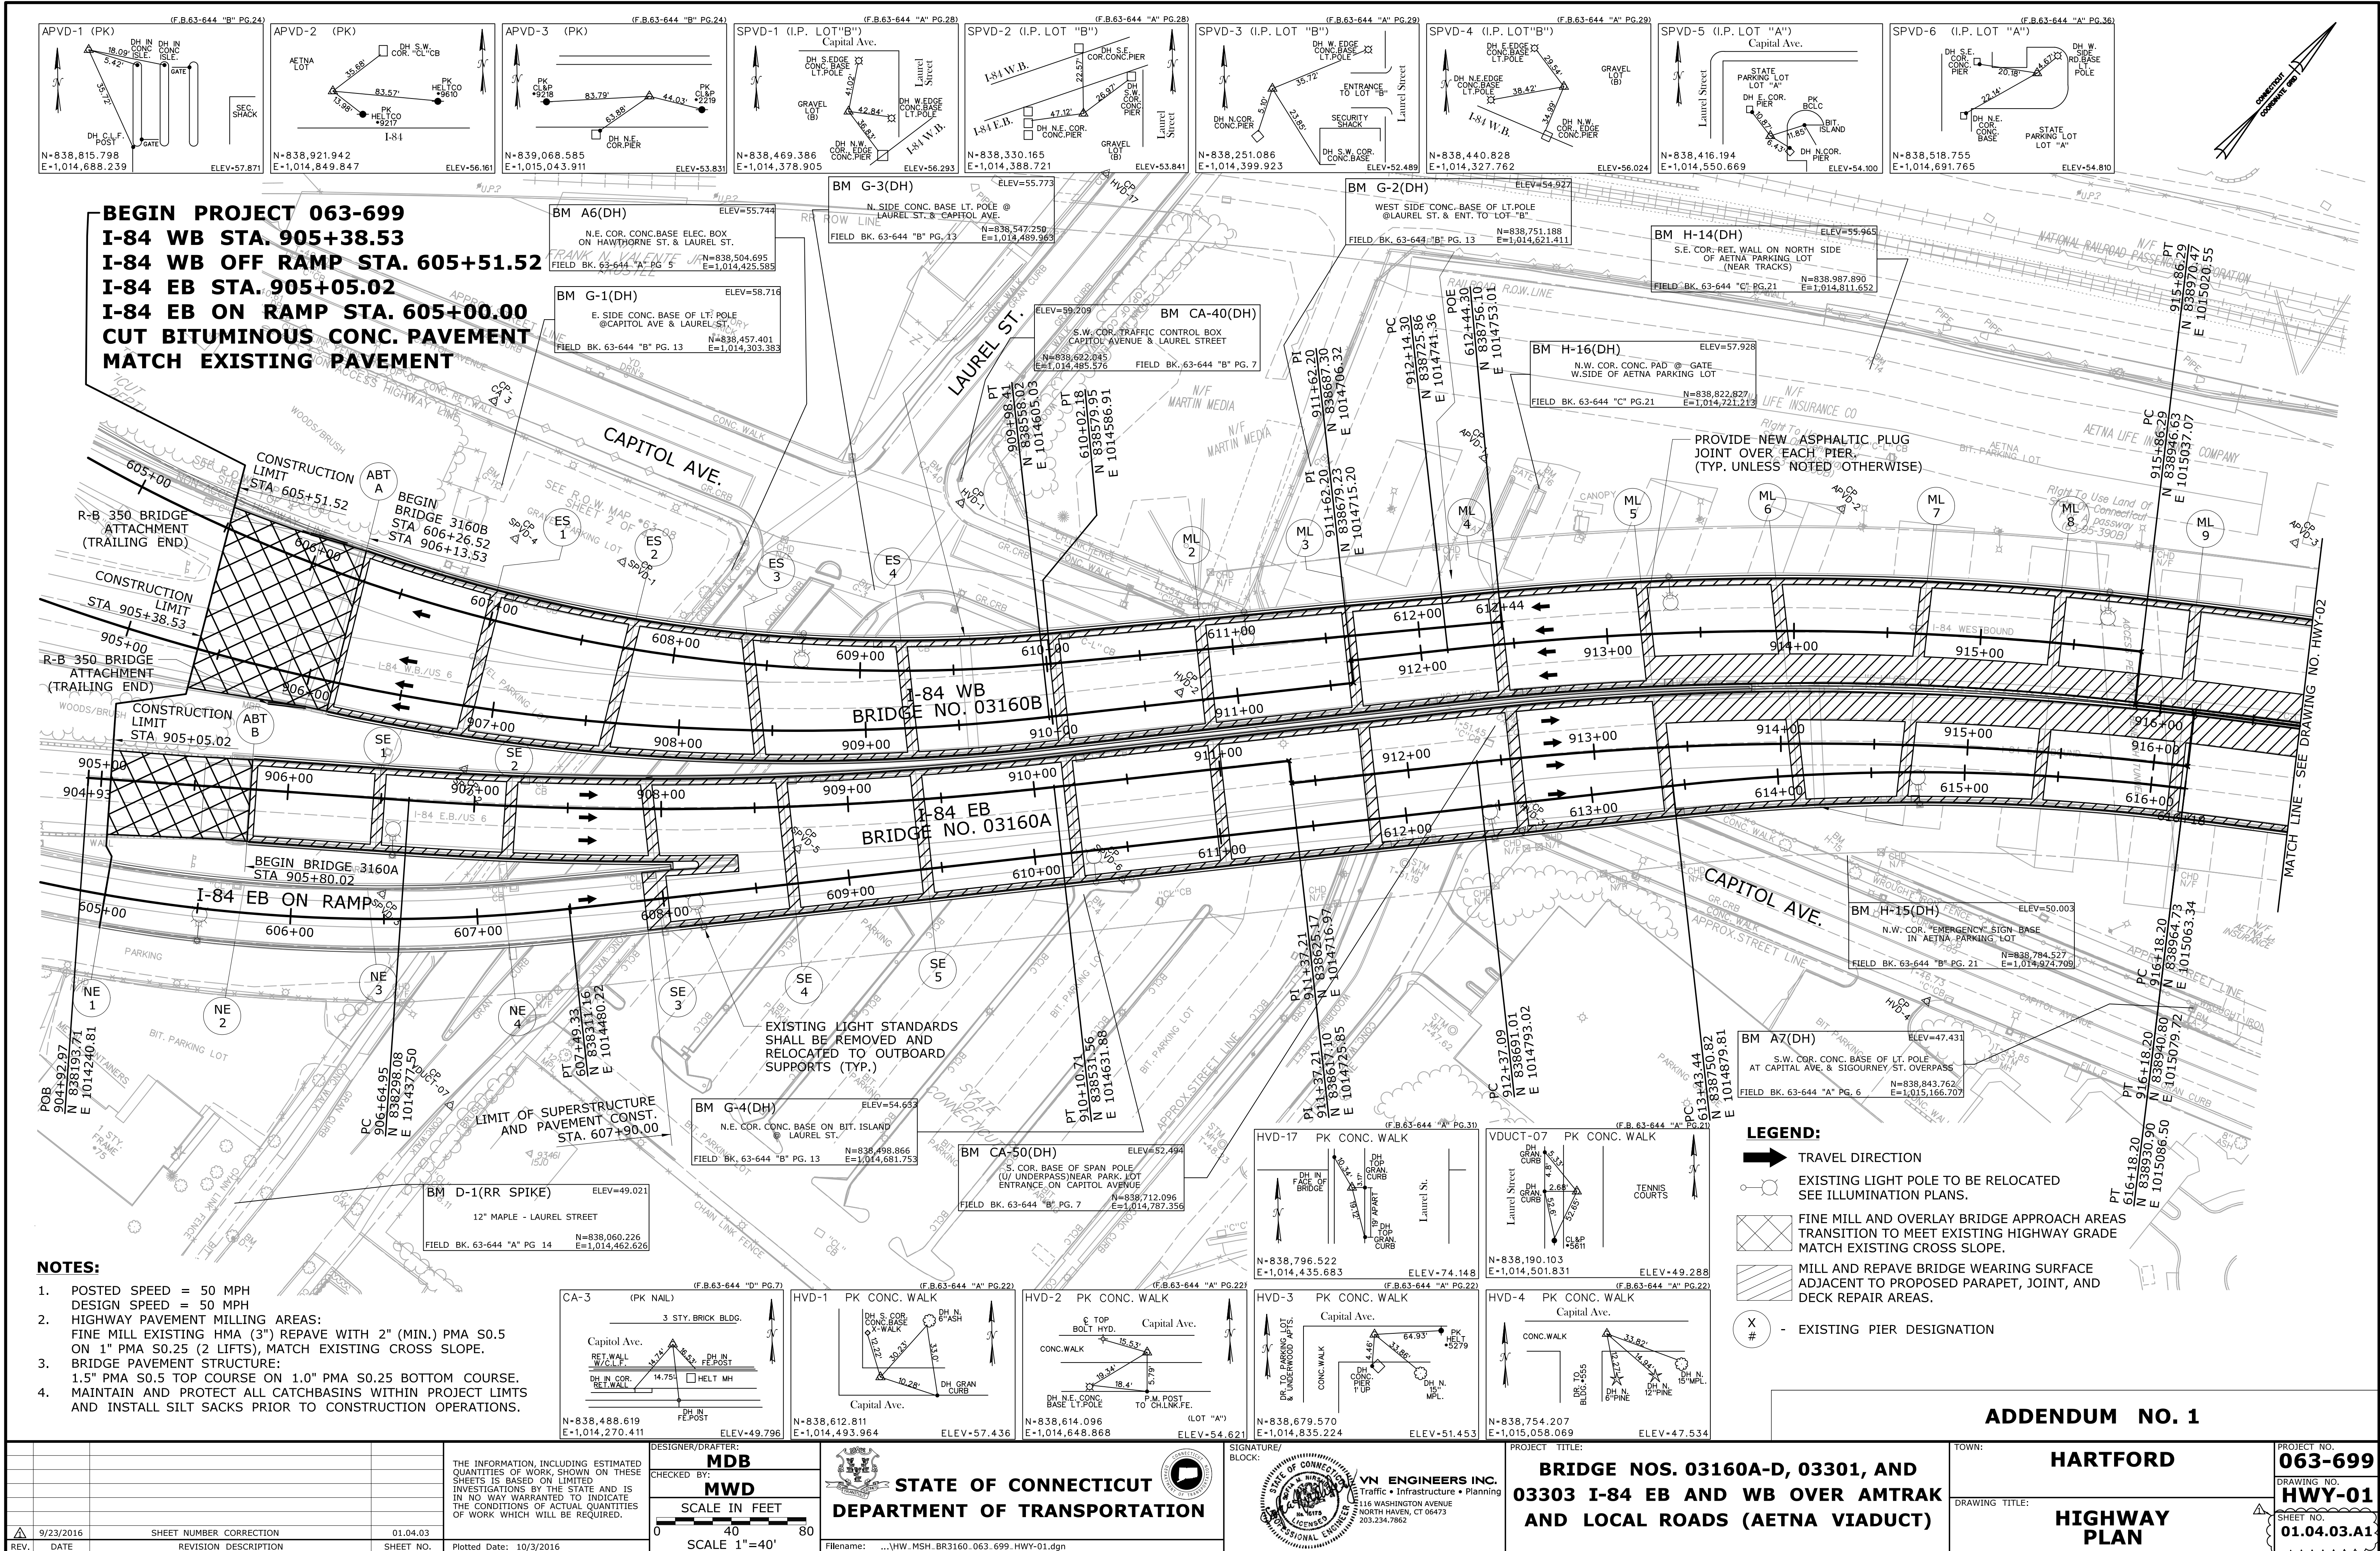

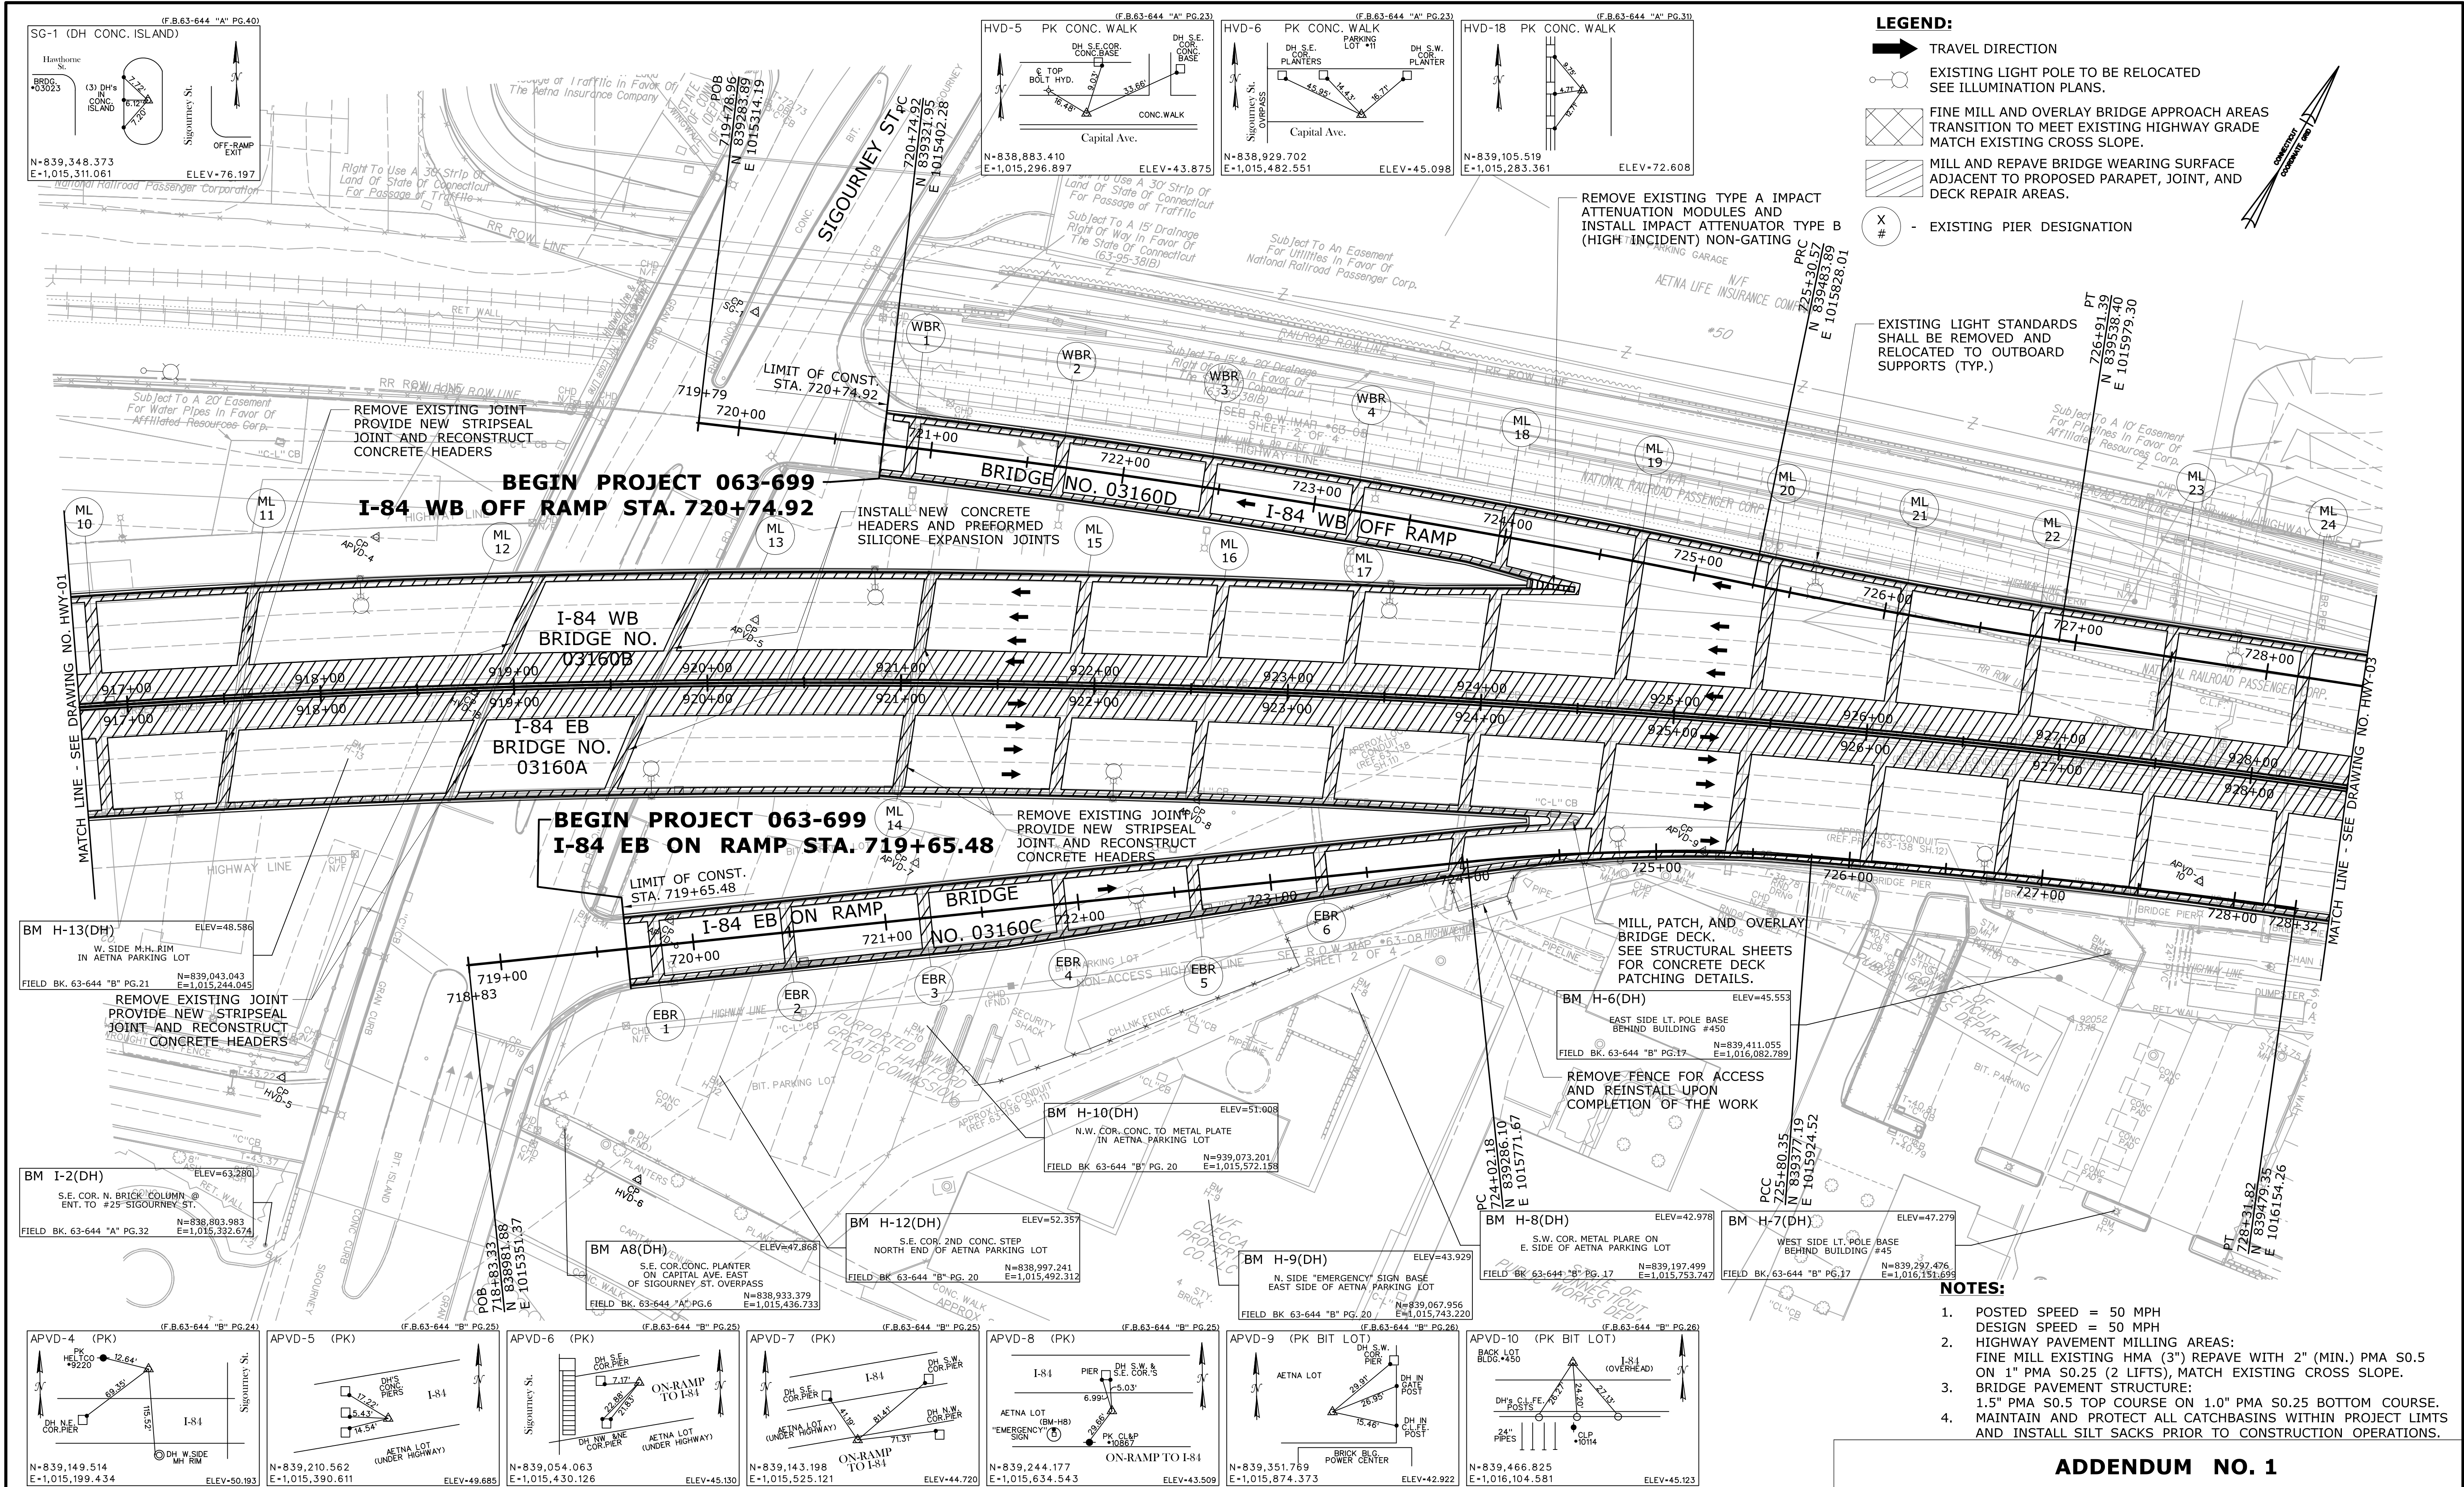

LEGEND:

- ➔ TRAVEL DIRECTION
- EXISTING LIGHT POLE TO BE RELOCATED
SEE ILLUMINATION PLANS.
- ▨ FINE MILL AND OVERLAY BRIDGE APPROACH AREAS
TRANSITION TO MEET EXISTING HIGHWAY GRADE
MATCH EXISTING CROSS SLOPE.
- ▨ MILL AND REPAVE BRIDGE WEARING SURFACE
ADJACENT TO PROPOSED PARAPET, JOINT, AND
DECK REPAIR AREAS.
- ⓧ - EXISTING PIER DESIGNATION

- NOTES:**
- POSTED SPEED = 50 MPH
DESIGN SPEED = 50 MPH
 - HIGHWAY PAVEMENT MILLING AREAS:
FINE MILL EXISTING HMA (3") REPAVE WITH 2" (MIN.) PMA S0.5
ON 1" PMA S0.25 (2 LIFTS), MATCH EXISTING CROSS SLOPE.
 - BRIDGE PAVEMENT STRUCTURE:
1.5" PMA S0.5 TOP COURSE ON 1.0" PMA S0.25 BOTTOM COURSE.
MAINTAIN AND PROTECT ALL CATCHBASINS WITHIN PROJECT LIMITS
AND INSTALL SILT SACKS PRIOR TO CONSTRUCTION OPERATIONS.

ADDENDUM NO. 1


9/23/2016 SHEET NUMBER CORRECTION REVISION DESCRIPTION		01.04.04 SHEET NO.		Plotted Date: 10/3/2016	
THE INFORMATION, INCLUDING ESTIMATED QUANTITIES OF WORK, SHOWN ON THESE SHEETS IS BASED ON LIMITED INVESTIGATIONS BY THE STATE AND IS IN NO WAY WARRANTED TO INDICATE THE CONDITIONS OF ACTUAL QUANTITIES OF WORK WHICH WILL BE REQUIRED.		DESIGNER/DRAFTER: MDB CHECKED BY: MWD SCALE IN FEET 0 40 80 SCALE 1"=40'		STATE OF CONNECTICUT DEPARTMENT OF TRANSPORTATION Filename: ...\\VHW_MSH-BR3160_063.699-HWY-02.dgn	
PROJECT TITLE: BRIDGE NOS. 03160A-D, 03301, AND 03303 I-84 EB AND WB OVER AMTRAK AND LOCAL ROADS (AETNA VIADUCT)		TOWN: HARTFORD		PROJECT NO. 063-699 DRAWING NO. HWY-02 SHEET NO. 01.04.04.A1	

LEGEND:




- ➔ TRAVEL DIRECTION
- EXISTING LIGHT POLE TO BE RELOCATED
SEE ILLUMINATION PLANS.
- ▨ FINE MILL AND OVERLAY BRIDGE APPROACH AREAS
TRANSITION TO MEET EXISTING HIGHWAY GRADE
MATCH EXISTING CROSS SLOPE.
- ▨ MILL AND REPAVE BRIDGE WEARING SURFACE
ADJACENT TO PROPOSED PARAPET, JOINT, AND
DECK REPAIR AREAS.
- X
- EXISTING PIER DESIGNATION

NOTES:

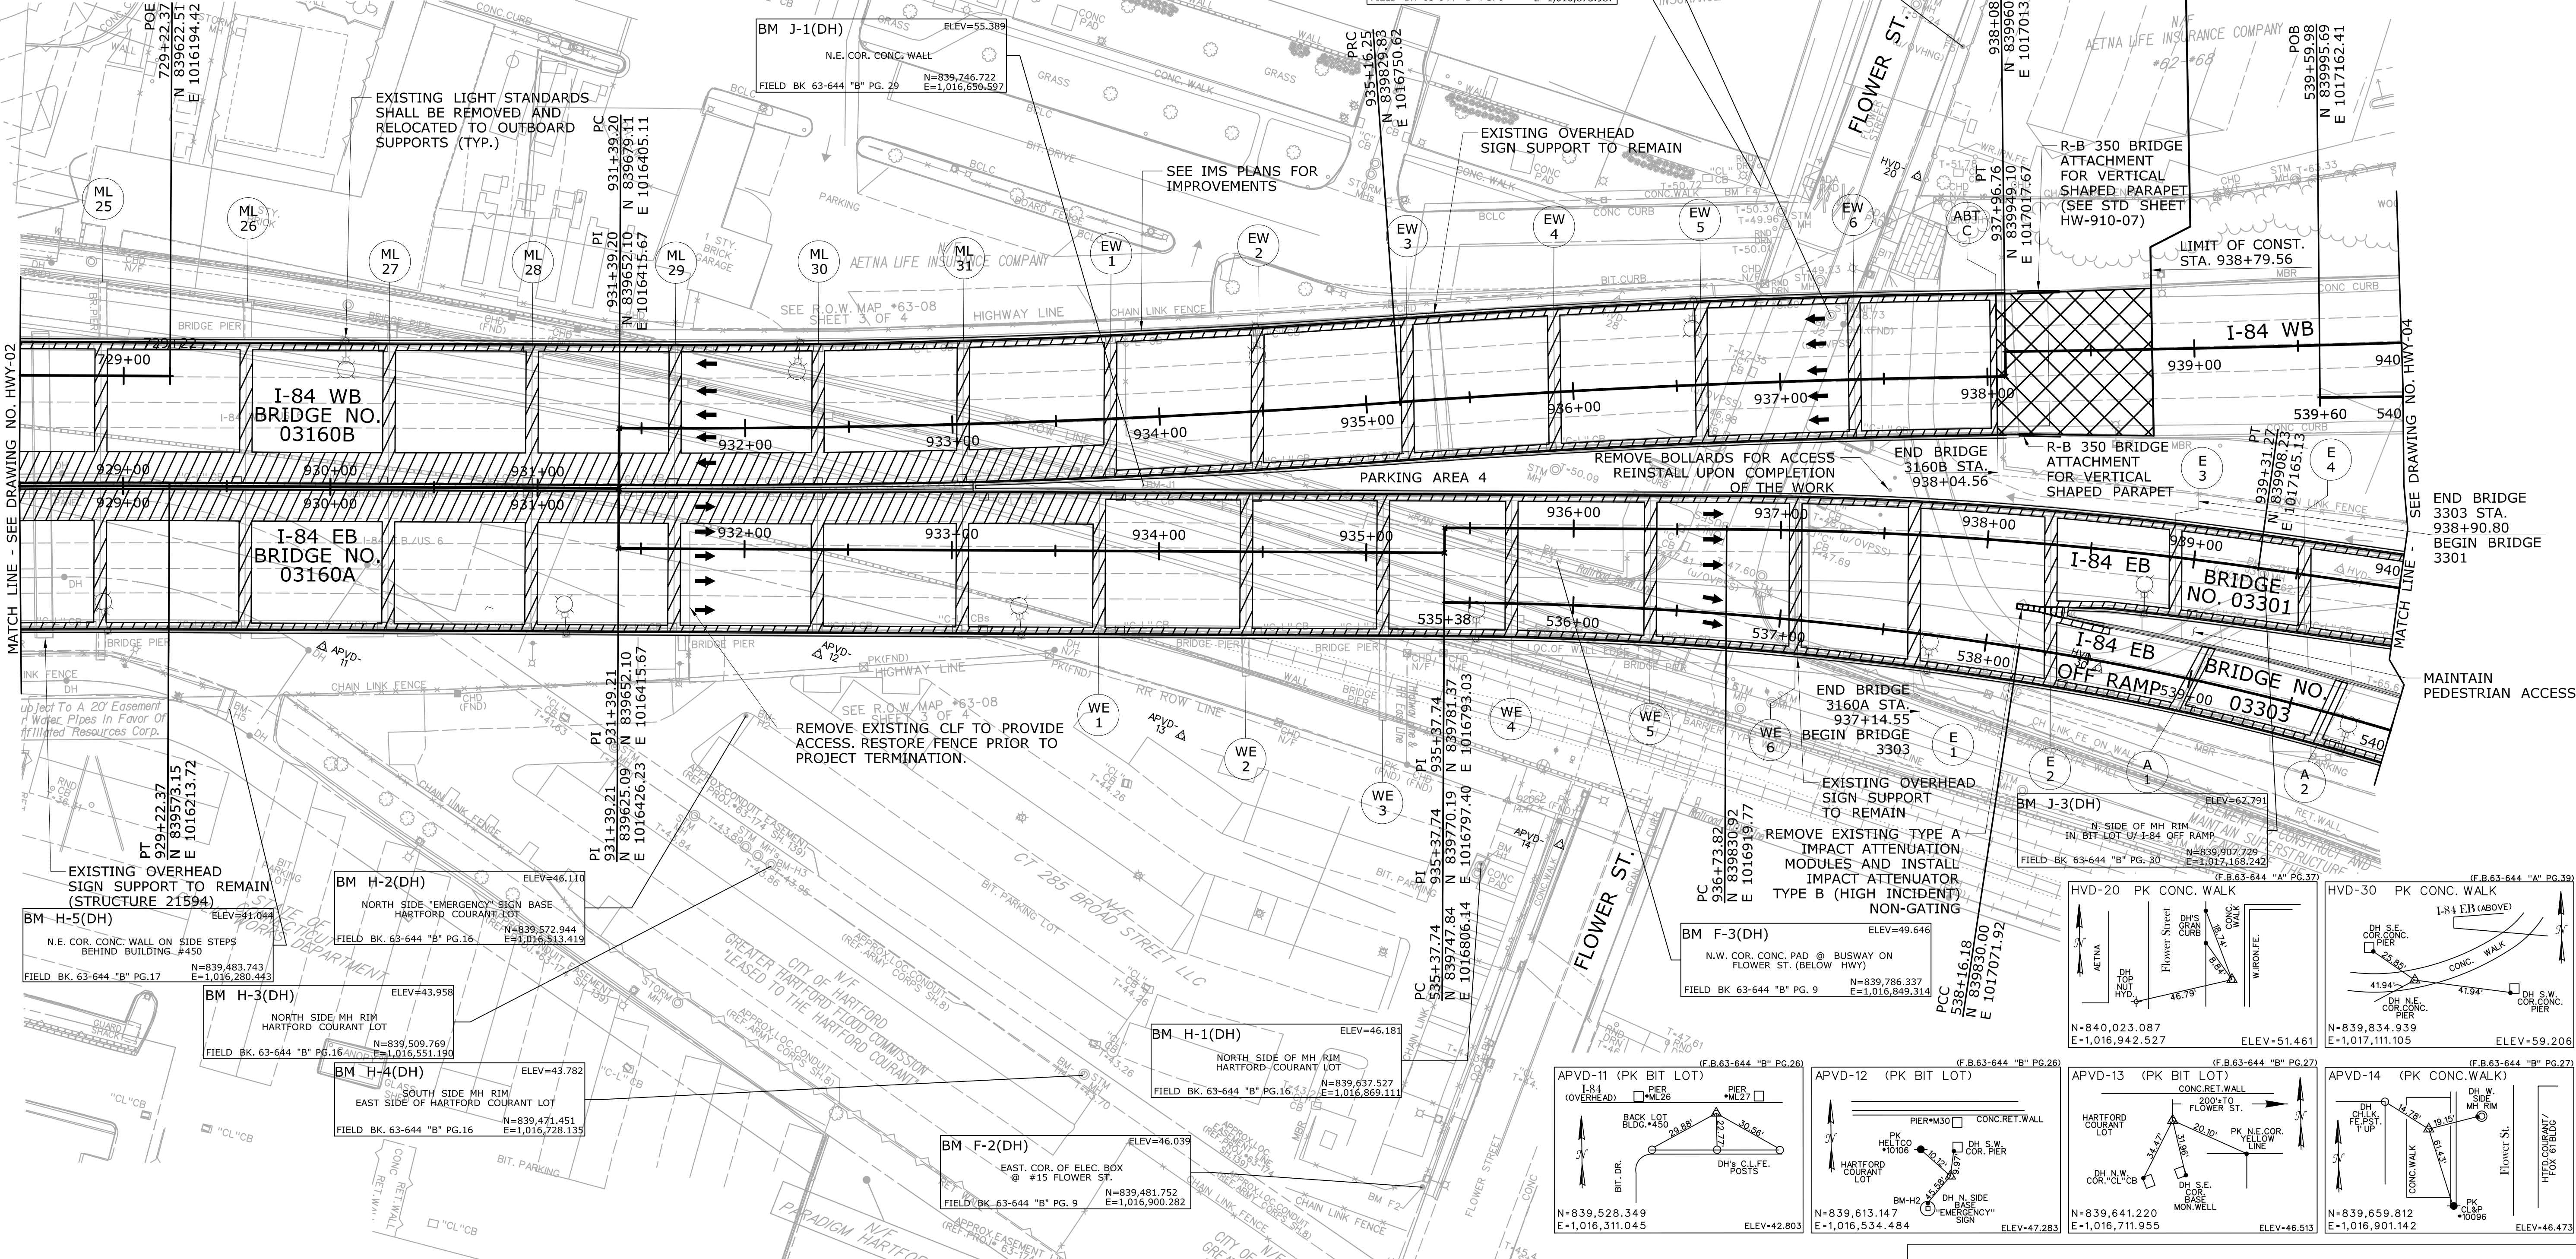
1. POSTED SPEED = 50 MPH
DESIGN SPEED = 50 MPH
2. HIGHWAY PAVEMENT MILLING AREAS:
FINE MILL EXISTING HMA (3") REPAVE WITH 2" (MIN.) PMA S0.5
ON 1" PMA S0.25 (2 LIFTS), MATCH EXISTING CROSS SLOPE.
3. BRIDGE PAVEMENT STRUCTURE:
1.5" PMA S0.5 TOP COURSE ON 1.0" PMA S0.25 BOTTOM COURSE.
4. MAINTAIN AND PROTECT ALL CATCHBASINS WITHIN PROJECT LIMITS
AND INSTALL SILT SACKS PRIOR TO CONSTRUCTION OPERATIONS.



ADDENDUM NO. 1

				THE INFORMATION, INCLUDING ESTIMATED QUANTITIES OF WORK, SHOWN ON THESE SHEETS IS BASED ON LIMITED INVESTIGATIONS BY THE STATE AND IS IN NO WAY WARRANTED TO INDICATE THE CONDITIONS OF ACTUAL QUANTITIES OF WORK WHICH WILL BE REQUIRED.		<div>DESIGNER/DRAFTER: MDB</div> <div>CHECKED BY: MWD</div> <div>SCALE IN FEET SCALE 1" = 40'</div>		<div>STATE OF CONNECTICUT DEPARTMENT OF TRANSPORTATION</div> <div>Filename: ...JHW_MSH_BR3160_063.699_HWY-03.dgn</div>		<div>SIGNATURE/ BLOCK:</div> <div>YN ENGINEERS INC. Traffic • Infrastructure • Planning 116 WASHINGTON AVENUE NORTH HAVEN, CT 06473 203.234.7862</div>		PROJECT TITLE: BRIDGE NOS. 03160A-D, 03301, AND 03303 I-84 EB AND WB OVER AMTRAK AND LOCAL ROADS (AETNA VIADUCT)		TOWN: HARTFORD		PROJECT NO. 063-699	
<div> 9/23/2016</div>		SHEET NUMBER CORRECTION		01.04.05								DRAWING TITLE: HIGHWAY PLAN		DRAWING NO. HWY-03		SHEET NO. 01.04.05.A1	
REV. DATE		REVISION DESCRIPTION		SHEET NO.		Plotted Date: 10/3/2016											

1. POSTED SPEED = 50 MPH
DESIGN SPEED = 50 MPH
2. HIGHWAY PAVEMENT MILLING AREAS:
FINE MILL EXISTING HMA (3") REPAVE WITH 2" (MIN.) PMA S0.5
ON 1" PMA S0.25 (2 LIFTS), MATCH EXISTING CROSS SLOPE.
3. BRIDGE PAVEMENT STRUCTURE:
1.5" PMA S0.5 TOP COURSE ON 1.0" PMA S0.25 BOTTOM COURSE.
4. MAINTAIN AND PROTECT ALL CATCHBASINS WITHIN PROJECT LIMITS
AND INSTALL SILT SACKS PRIOR TO CONSTRUCTION OPERATIONS.
5. CONTRACTOR TO MAINTAIN AND PROTECT SIGNAGE, SIGNALS AND
CAMERAS MOUNTED ON STRUCTURE OVER BROAD STREET.

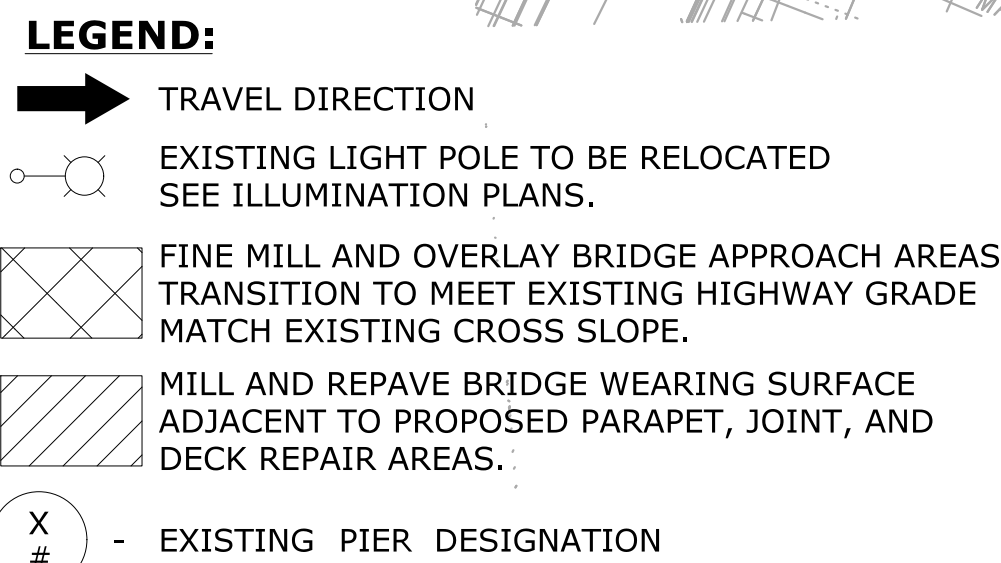


**BRIDGE NOS. 03160A-D, 03301, AND
03303 I-84 EB AND WB OVER AMTRAK
AND LOCAL ROADS (AETNA VIADUCT)**

HIGHWAY PLAN

PROJECT NO.
063-699
DRAWING NO.
HWY-04
SHEET NO.
01.04.06.A1


[illegible]


SCALE IN FEET



0 40 80


SCALE 1"=40'

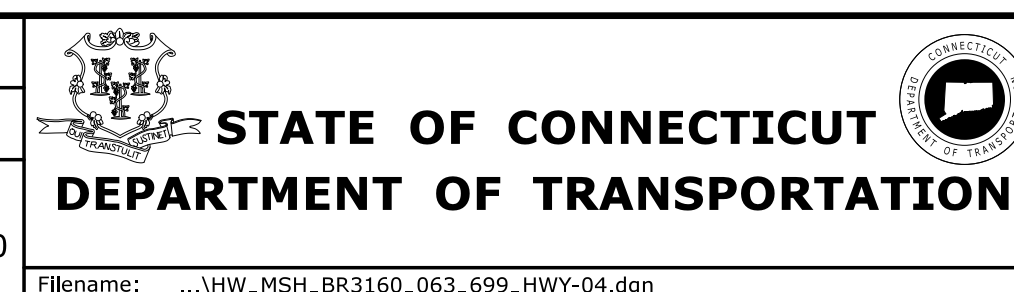

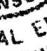SIGNATURE/STAMP: 



VN ENGINEERS INC.
Traffic • Infrastructure • Planning
116 WASHINGTON AVENUE
NORTH HAVEN, CT 06473
203.234.7862

PROJECT TITLE:

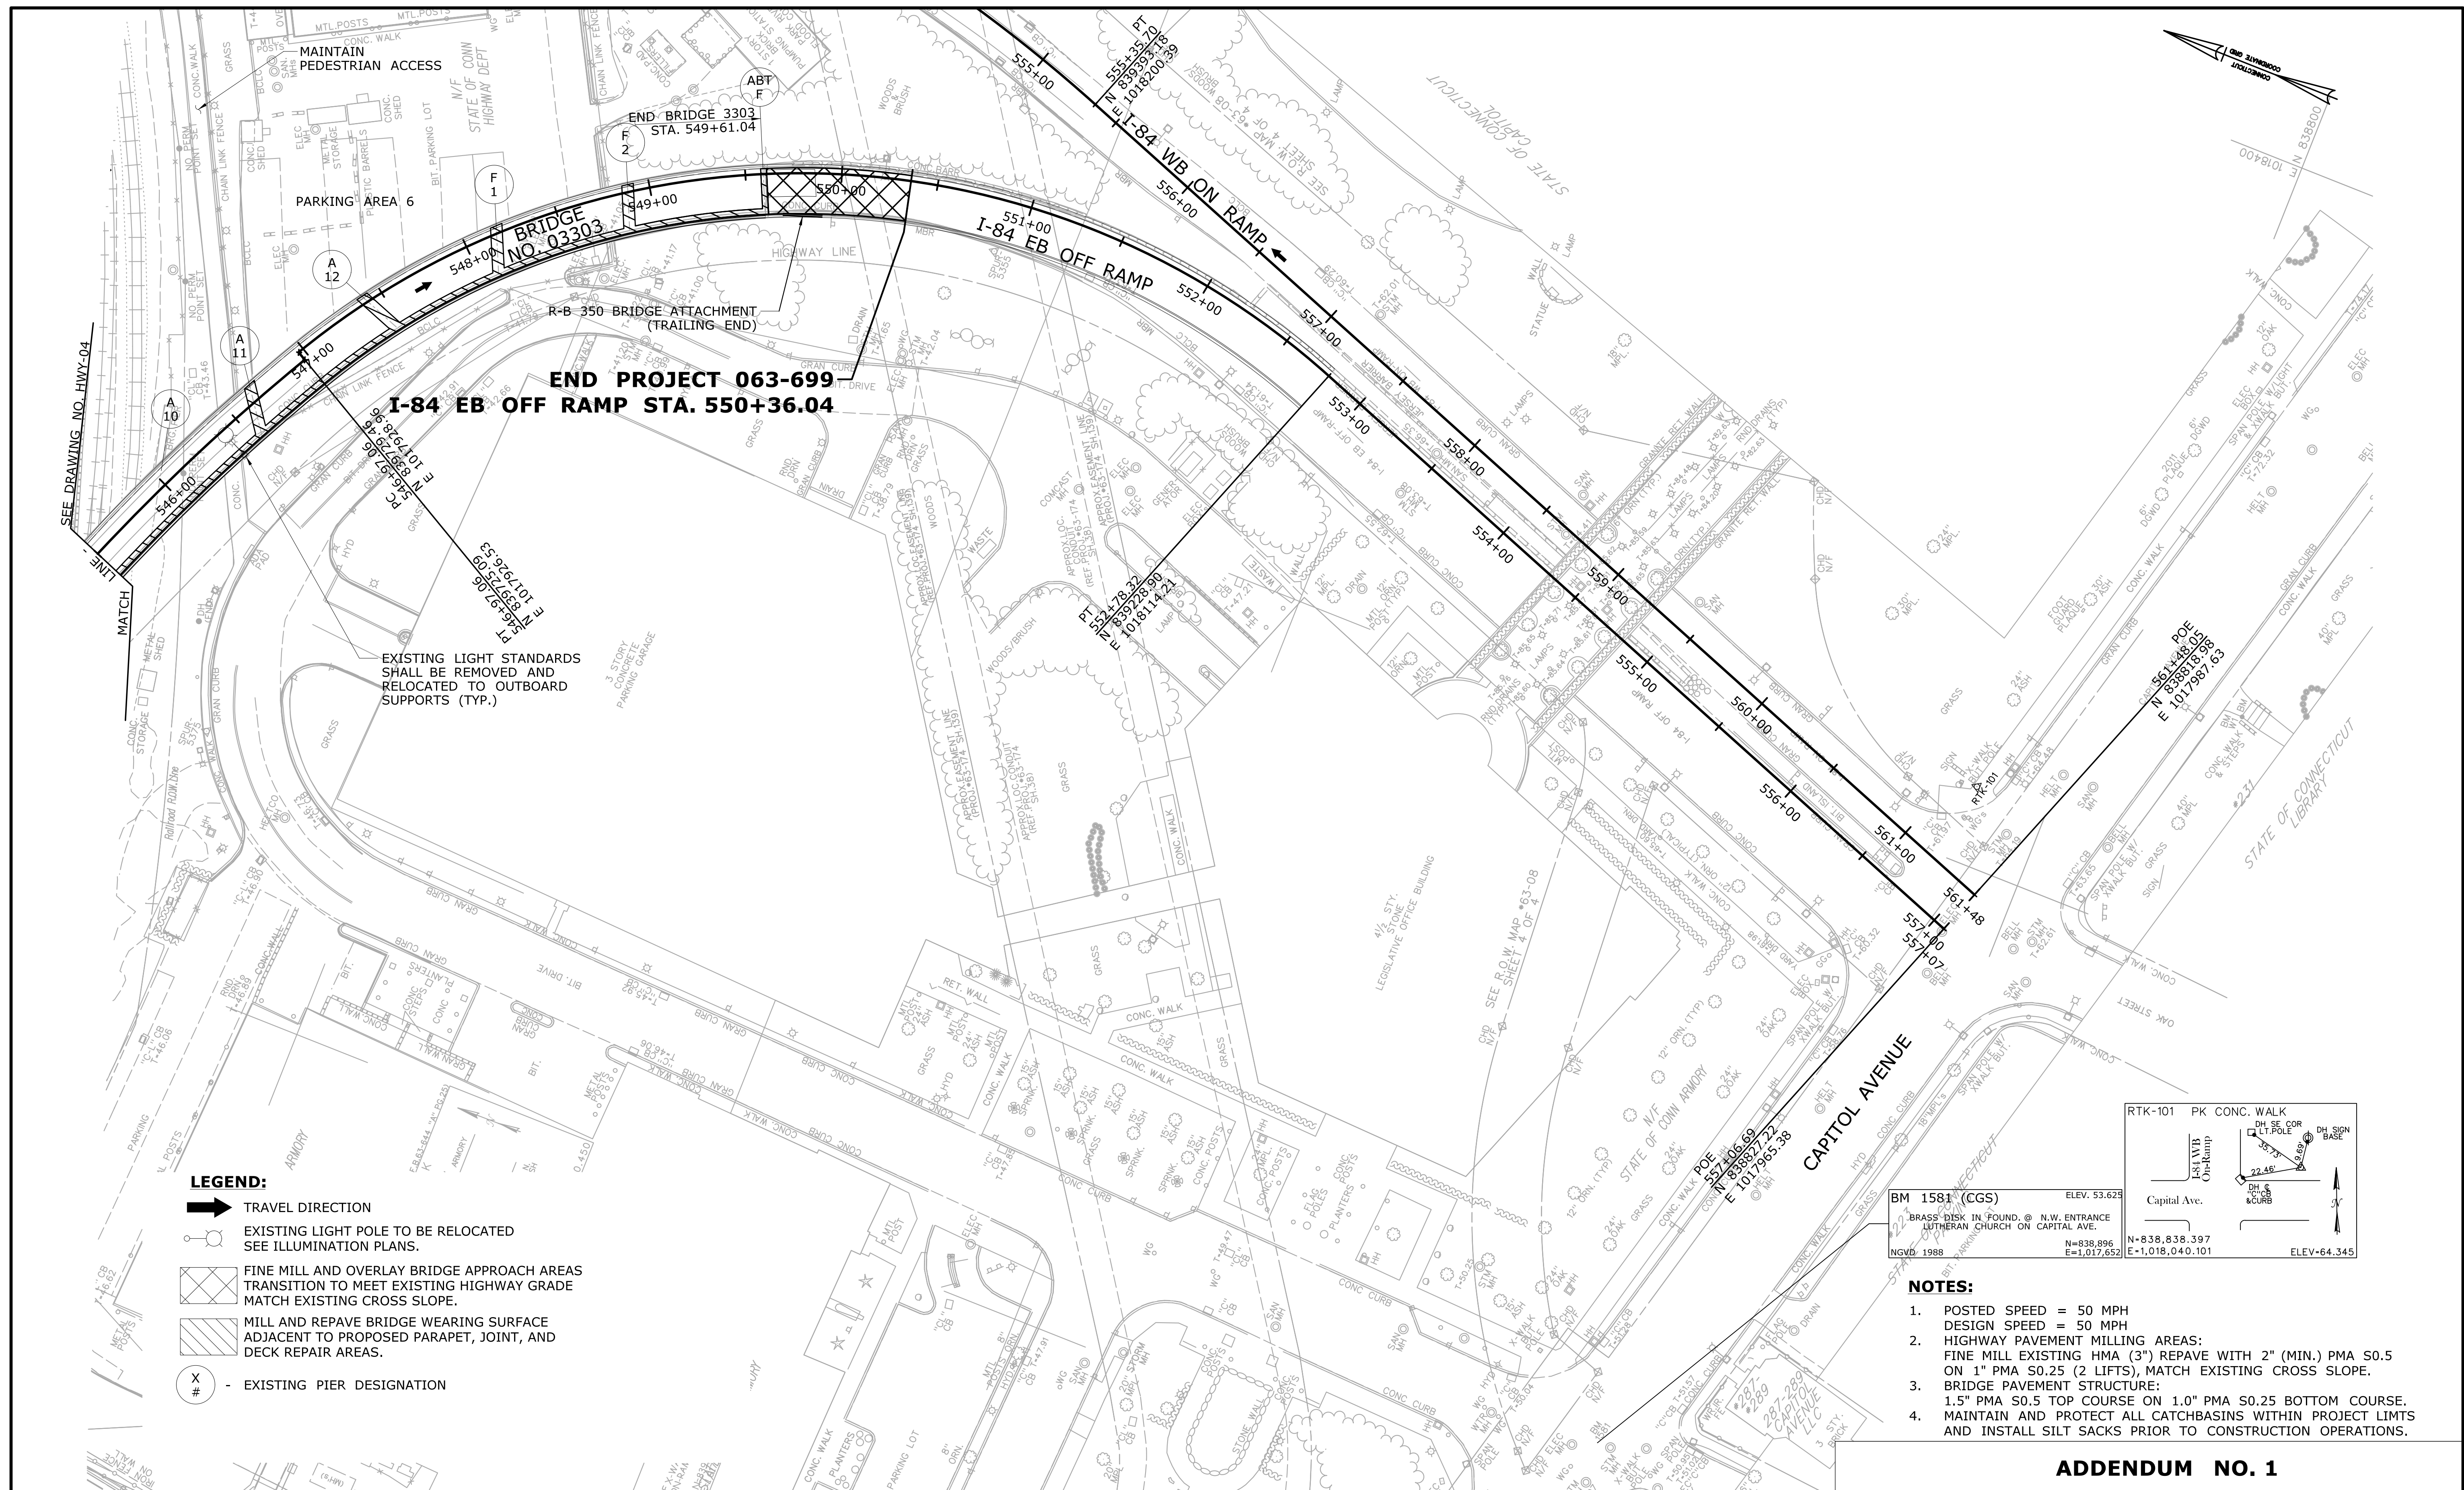

--	--	



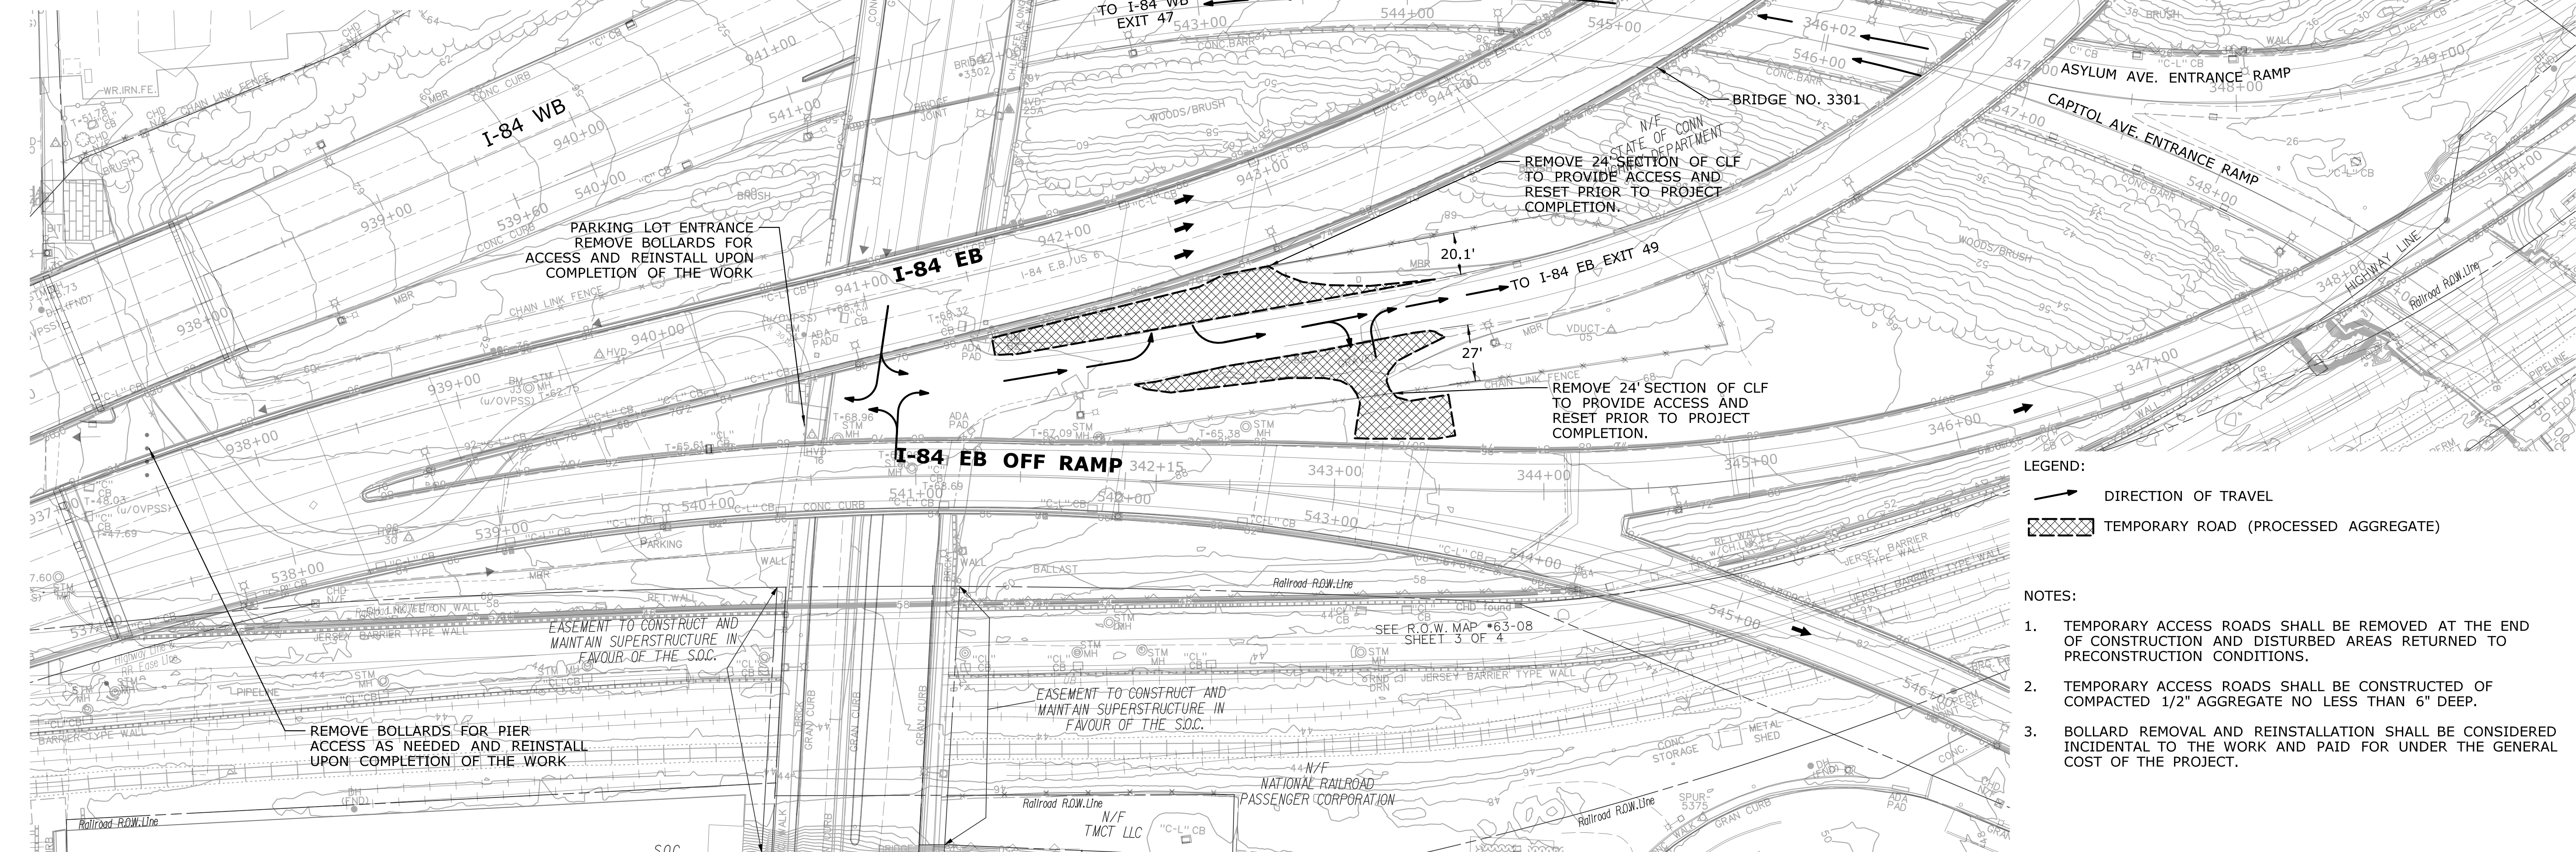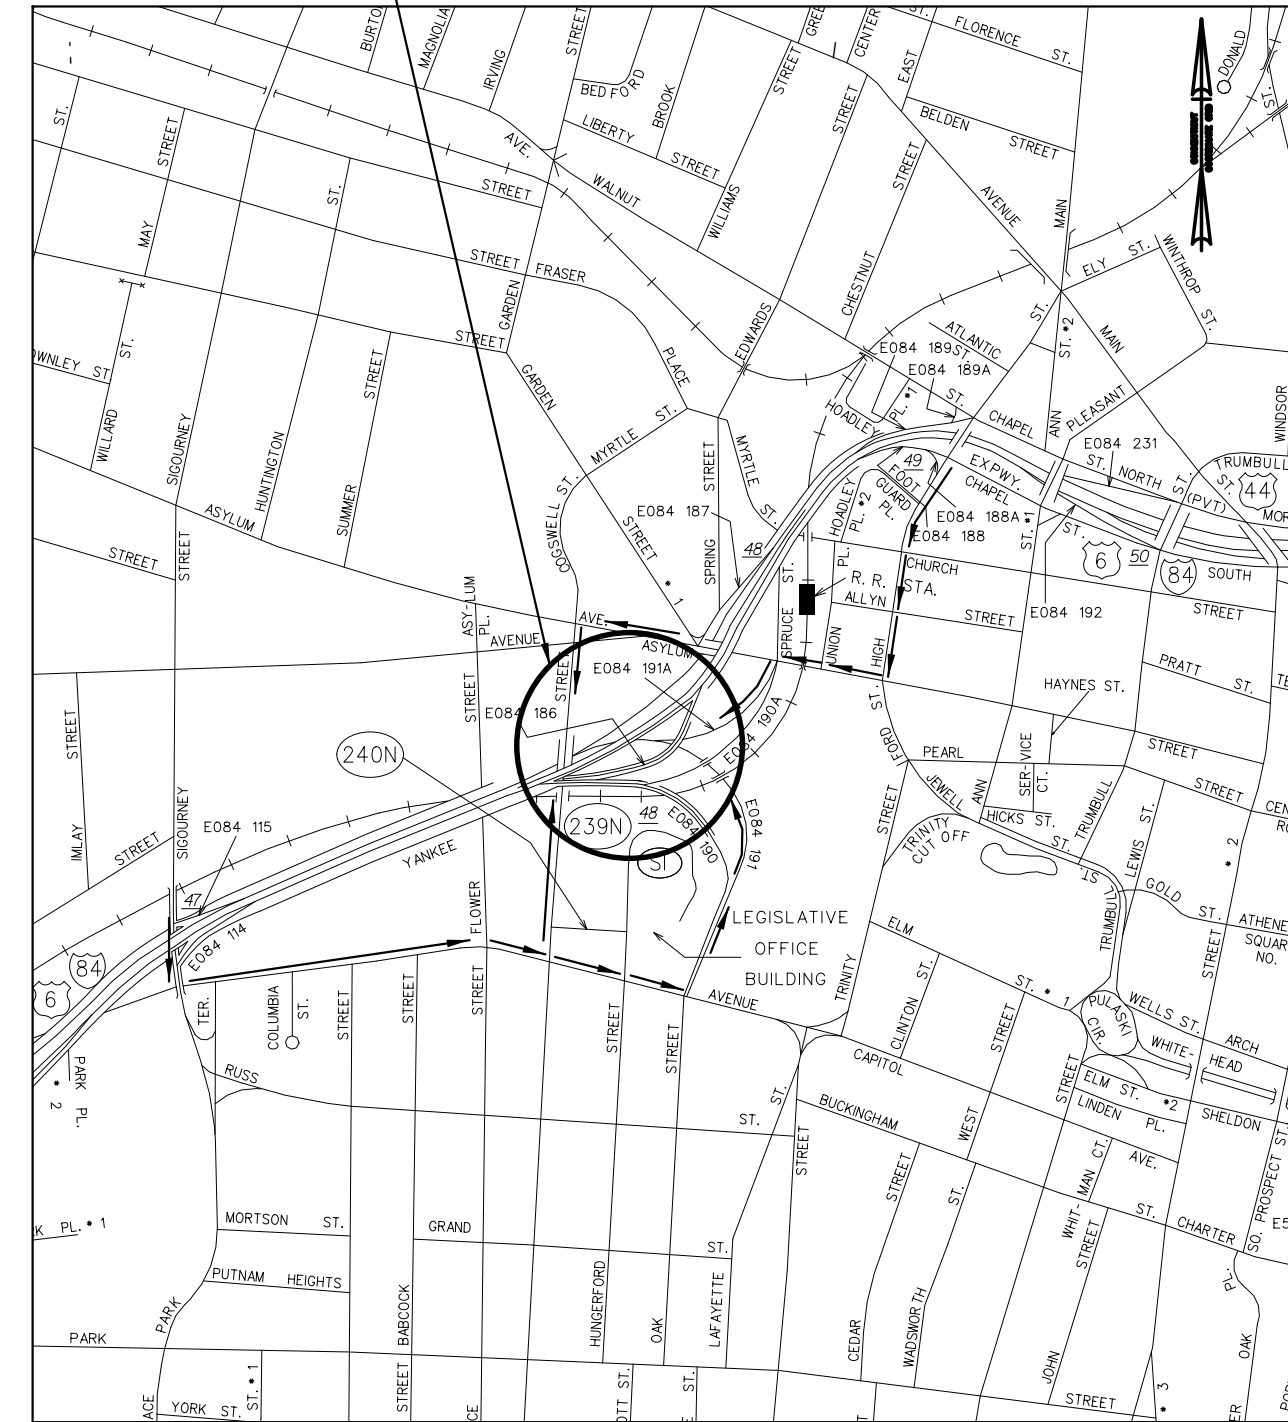

PROJECT LOCATION





- LEGEND:
- DIRECTION OF TRAVEL
 - TEMPORARY ROAD (PROCESSED AGGREGATE)

- NOTES:
- TEMPORARY ACCESS ROADS SHALL BE REMOVED AT THE END OF CONSTRUCTION AND DISTURBED AREAS RETURNED TO PRECONSTRUCTION CONDITIONS.
 - TEMPORARY ACCESS ROADS SHALL BE CONSTRUCTED OF COMPACTED 1/2" AGGREGATE NO LESS THAN 6" DEEP.
 - BOLLARD REMOVAL AND REINSTALLATION SHALL BE CONSIDERED INCIDENTAL TO THE WORK AND PAID FOR UNDER THE GENERAL COST OF THE PROJECT.

ADDENDUM NO. 1


					THE INFORMATION, INCLUDING ESTIMATED QUANTITIES OF WORK, SHOWN ON THESE SHEETS IS BASED ON LIMITED INVESTIGATIONS BY THE STATE AND IS IN NO WAY WARRANTED TO INDICATE THE CONDITIONS OF ACTUAL QUANTITIES OF WORK WHICH WILL BE REQUIRED.		DESIGNER/DRAFTER: AJM CHECKED BY: RSG SCALE IN FEET  SCALE 1" = 40'		 STATE OF CONNECTICUT DEPARTMENT OF TRANSPORTATION Filename: ...VHW_MSH_BR3160_063.699_SAP3301.dgn		 VN ENGINEERS INC. Traffic • Infrastructure • Planning 116 WASHINGTON AVENUE NORTH HAVEN, CT 06473 203.234.7862		PROJECT TITLE: BRIDGE NOS. 03160A-D, 3301, AND 03303 I-84 EB AND WB OVER AMTRAK AND LOCAL ROADS (AETNA VIADUCT)		TOWN: HARTFORD DRAWING TITLE: BRIDGE NO. 3301 SITE ACCESS PLAN		PROJECT NO. 063-699 DRAWING NO. SAP-1 SHEET NO. 01.04.08.A1	
 9/23/2016			SHEET NUMBER CORRECTION		01.04.08													
REV. DATE			REVISION DESCRIPTION		SHEET NO.		Plotted Date: 10/3/2016											

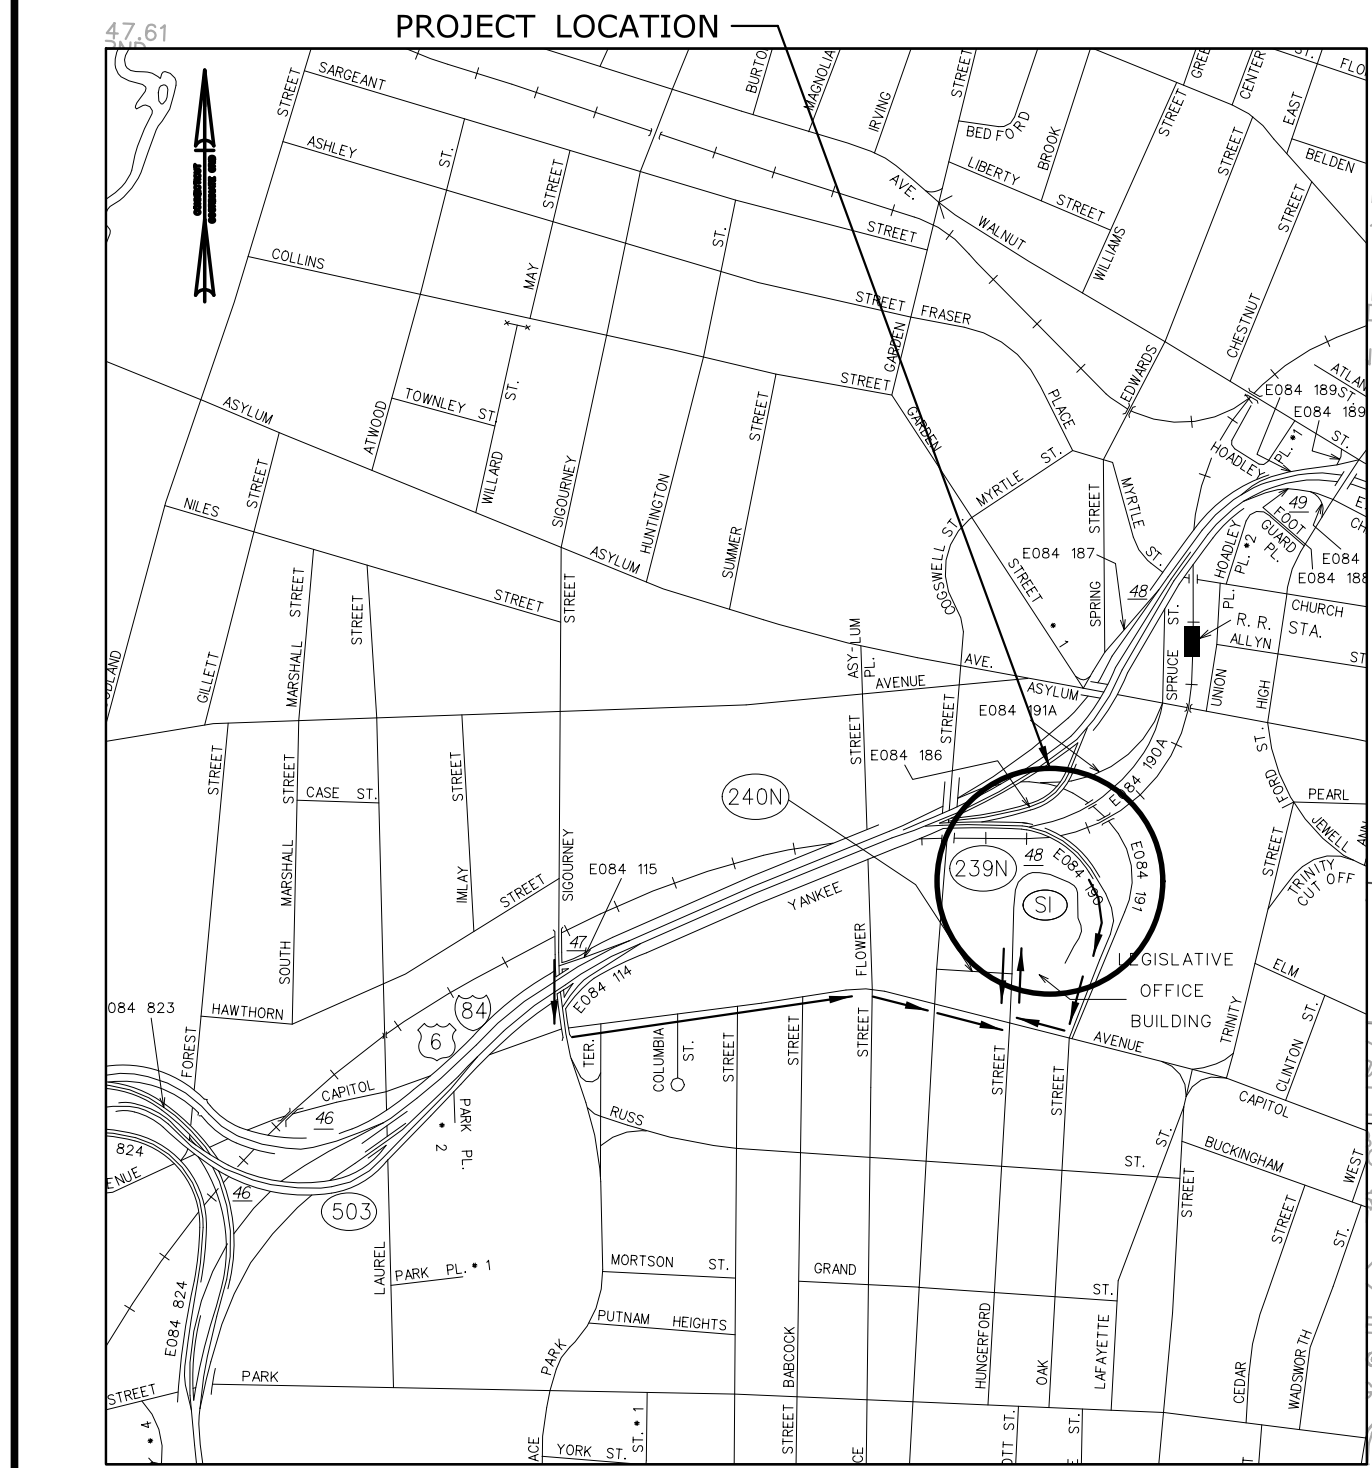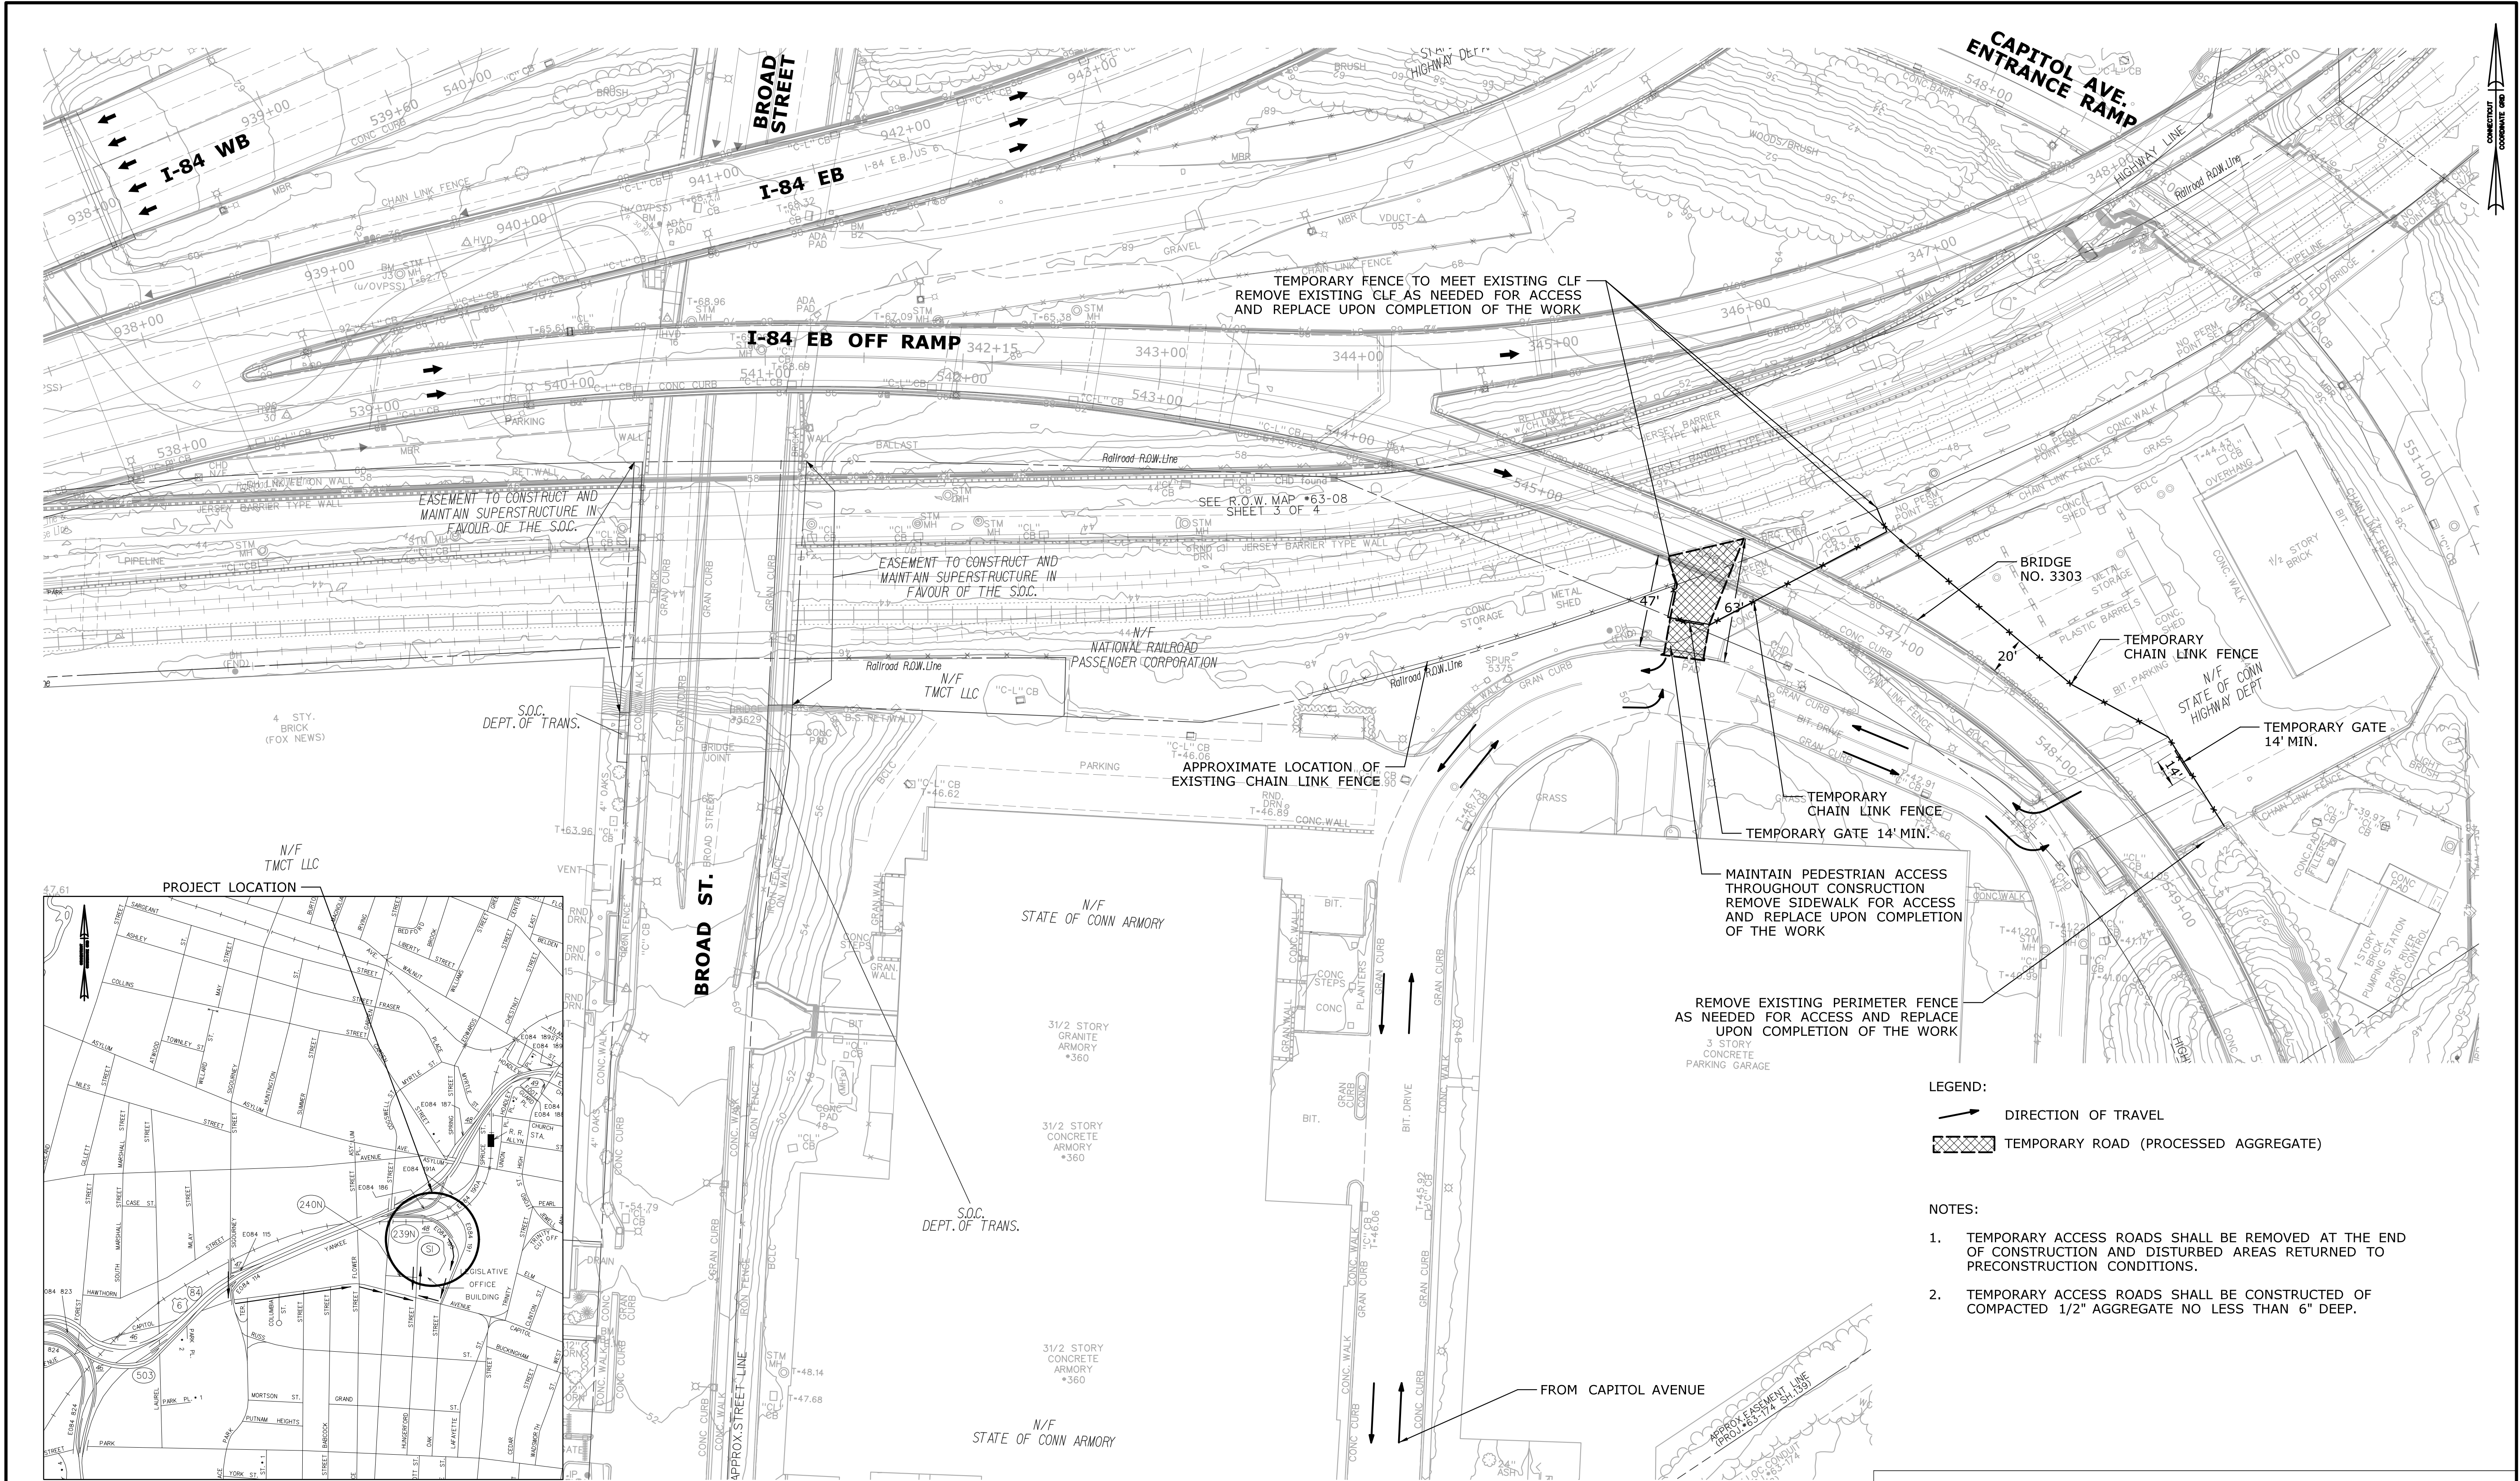

REV.	DATE	REVISION DESCRIPTION	SHEET NUMBER CORRECTION	01.04.09	SHEET NO.	Plotted Date: 10/3/2016
1	9/23/2016					

THE INFORMATION, INCLUDING ESTIMATED QUANTITIES OF WORK, SHOWN ON THESE SHEETS IS BASED ON LIMITED INVESTIGATIONS BY THE STATE AND IS IN NO WAY WARRANTED TO INDICATE THE CONDITIONS OF ACTUAL QUANTITIES OF WORK WHICH WILL BE REQUIRED.

DESIGNER/DRAFTER:
AJM
CHECKED BY:
RSG
SCALE IN FEET
0 40 80
SCALE 1"=40'

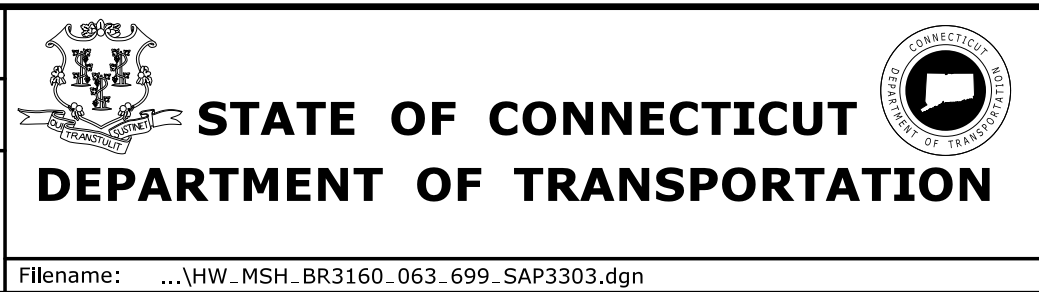


SIGNATURE/BLOCK:
YN ENGINEERS INC.
Traffic • Infrastructure • Planning
116 WASHINGTON AVENUE
NORTH HAVEN, CT 06473
203.234.7862

PROJECT TITLE:
BRIDGE NOS. 03160A-D, 3301, AND 03303 I-84 EB AND WB OVER AMTRAK AND LOCAL ROADS (AETNA VIADUCT)

TOWN:
HARTFORD
DRAWING TITLE:
BRIDGE NO. 3303 SITE ACCESS PLAN
PROJECT NO.
063-699
DRAWING NO.
SAP-2
SHEET NO.
01.04.09.A1

NOTES:

- 1) DOWNSPOUTS TO BE REPAIRED PER SEDIMENTATION DETAILS, SEE DRAWING NO. SED-02.
- 2) LOCATIONS SHOWN FOR DOWNSPOUTS ARE APPROXIMATE.
- 3) ALL CATCH BASINS/SCUPPERS ON BRIDGE 3301 SHALL HAVE A SILT SACK INSTALLED PRIOR TO CONSTRUCTION.
- 4) ONLY THE INDICATED DOWNSPOUTS ARE TO BE REPAIRED. ALL OTHER DOWNSPOUTS ARE TO BE MAINTAINED.

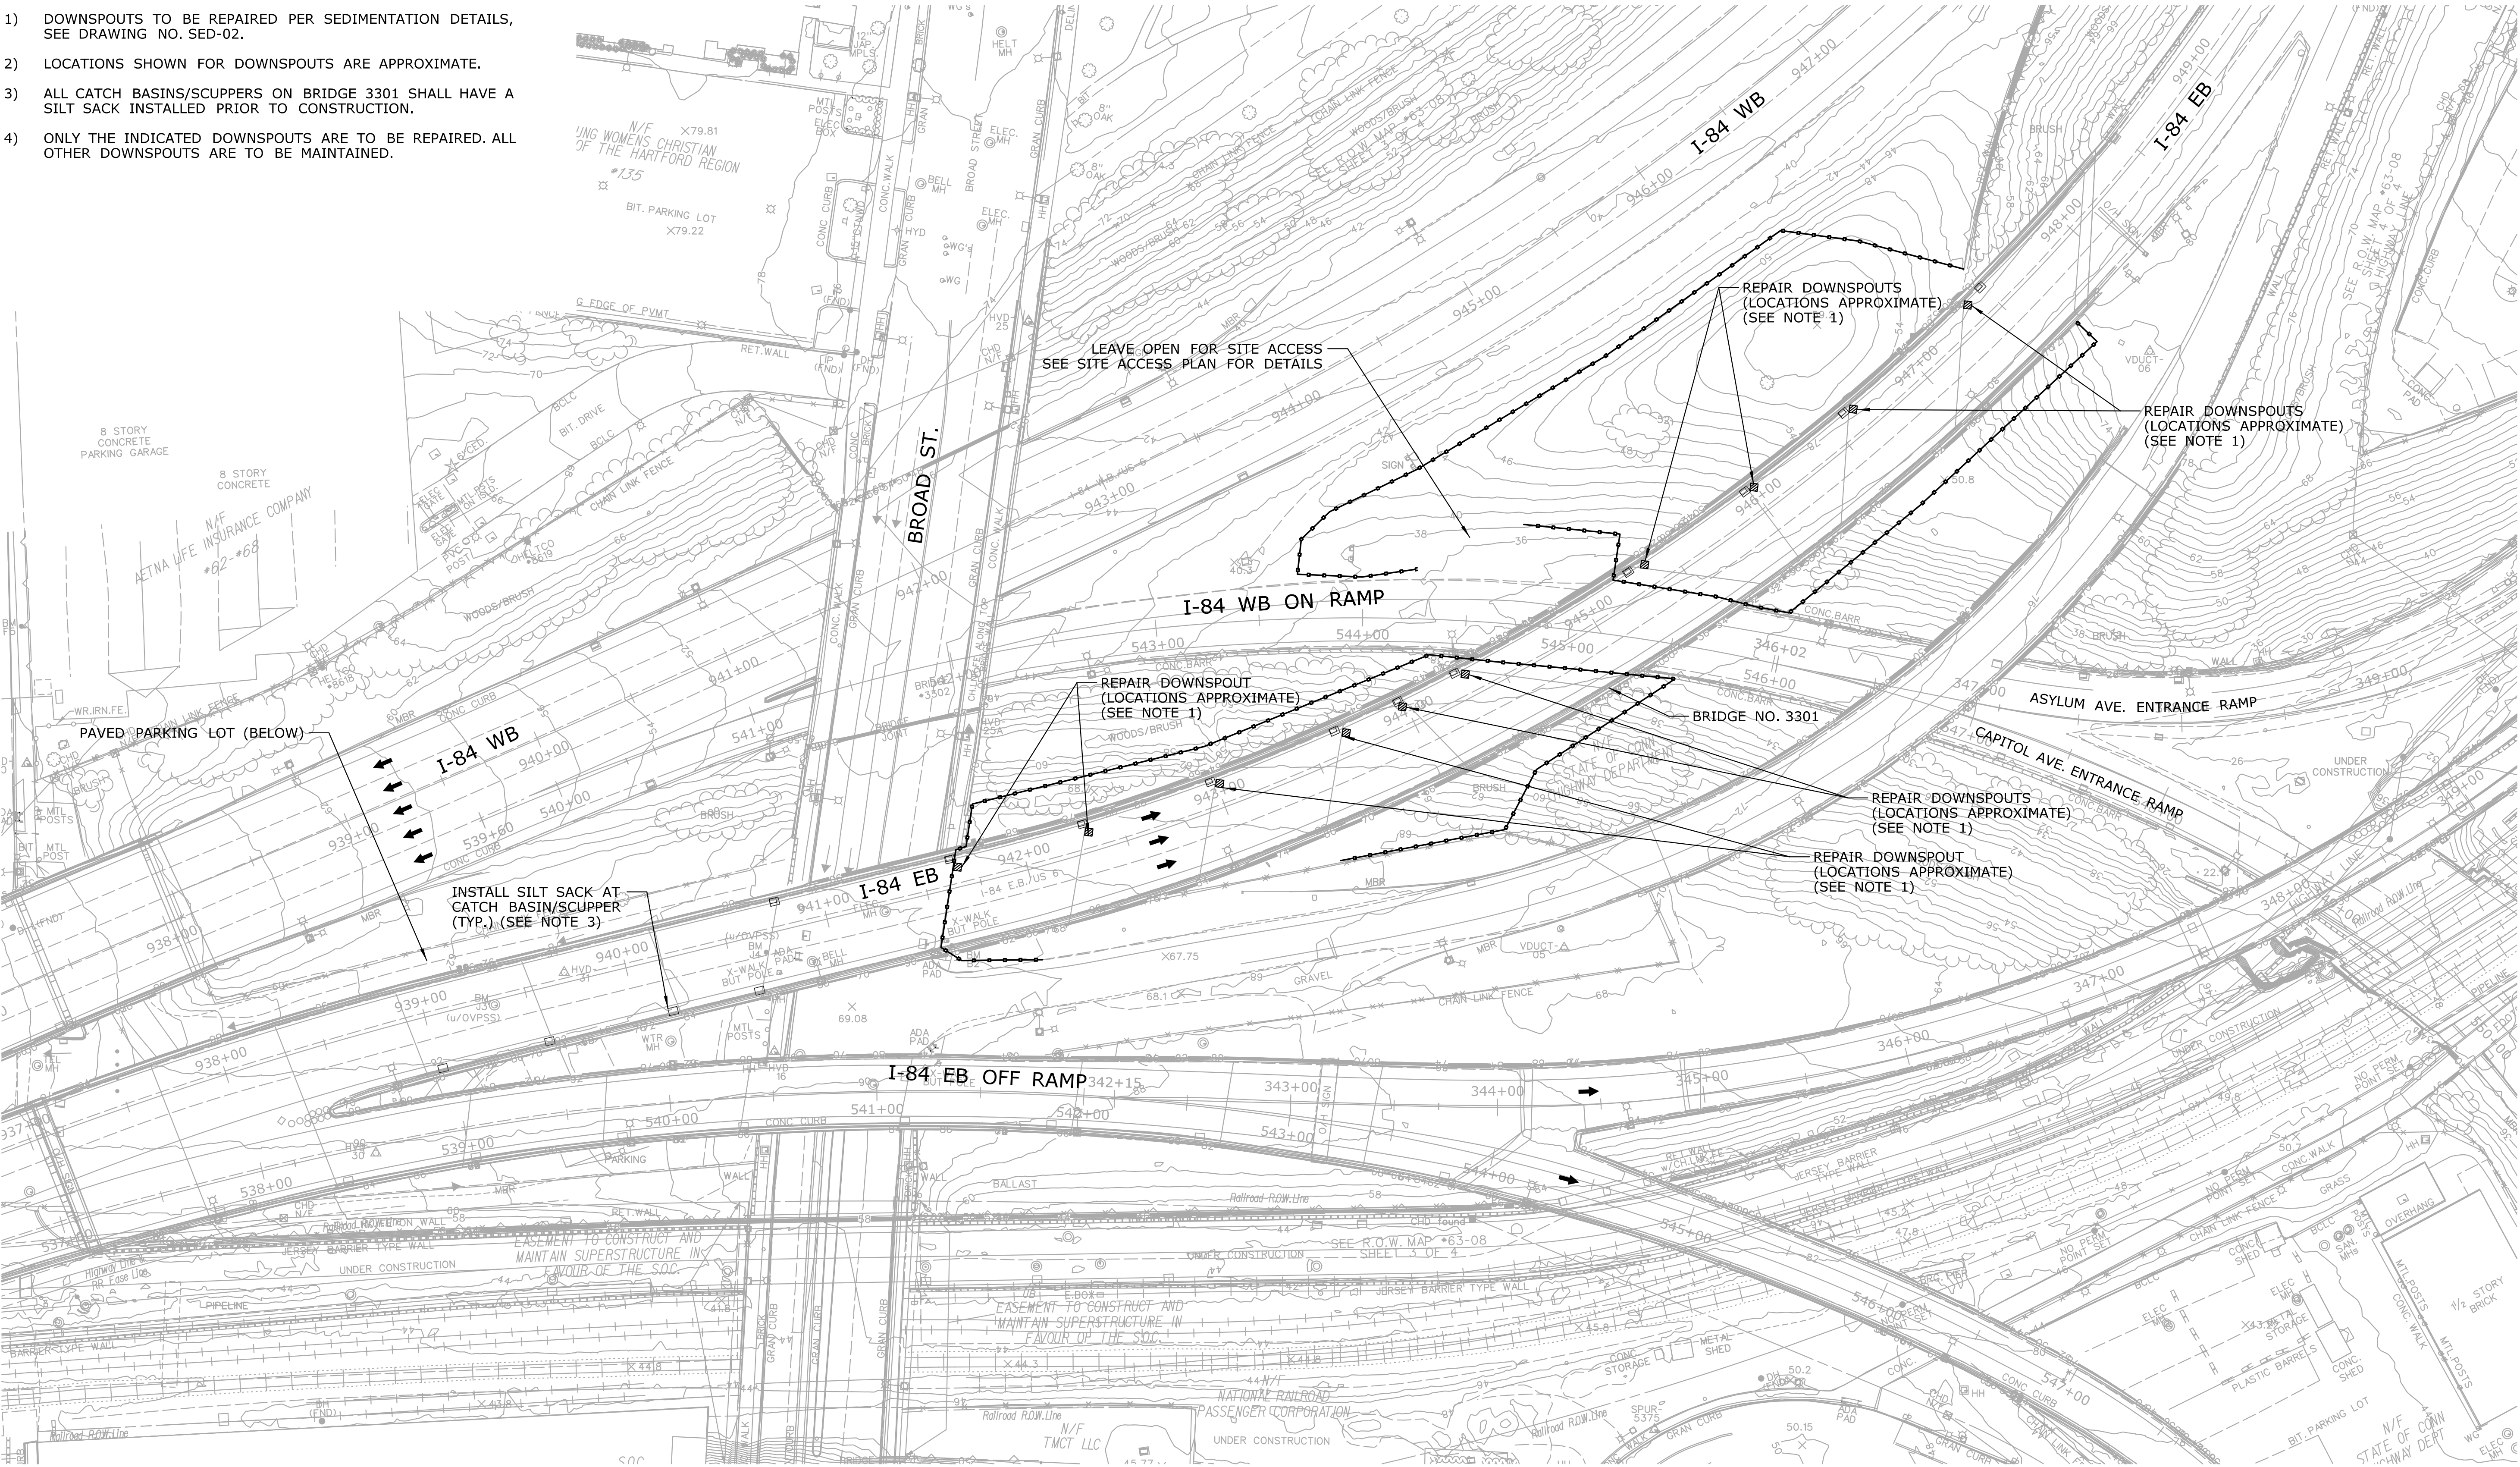



ADDENDUM NO. 1

					THE INFORMATION, INCLUDING ESTIMATED QUANTITIES OF WORK, SHOWN ON THESE SHEETS IS BASED ON LIMITED INVESTIGATIONS BY THE STATE AND IS IN NO WAY WARRANTED TO INDICATE THE CONDITIONS OF ACTUAL QUANTITIES OF WORK WHICH WILL BE REQUIRED.		DESIGNER/DRAFTER: AJM CHECKED BY: RSG SCALE IN FEET <div><div></div><div>02040</div></div> SCALE 1"=20'		<div><div><div><div></div><div></div><div></div></div><div>STATE OF CONNECTICUT DEPARTMENT OF TRANSPORTATION</div></div><div>File name: ...\\VHW_MSH_BR3160_063.699_SED(3301).dgn</div></div>		SIGNATURE/ BLOCK: <div><div><div><div></div><div></div><div></div></div><div>STATE OF CONNECTICUT PROFESSIONAL ENGINEER No. 1078 EXPIRATION DATE 12/31/2018</div></div><div>VN ENGINEERS INC. Traffic • Infrastructure • Planning 116 WASHINGTON AVENUE NORTH HAVEN, CT 06473 203.234.7862</div></div>		PROJECT TITLE: BRIDGE NOS. 03160A-D, 3301, AND 03303 I-84 EB AND WB OVER AMTRAK AND LOCAL ROADS (AETNA VIADUCT)		TOWN: HARTFORD DRAWING TITLE: SEDIMENTATION CONTROL PLAN		PROJECT NO. 063-699 DRAWING NO. SED-01 SHEET NO. 01.04.11.A1	
<div><div></div><div>9/23/2016</div><div>SHEET NUMBER CORRECTION</div><div>01.04.11</div></div>																		
REV. DATE REVISION DESCRIPTION			SHEET NO.		Plotted Date: 10/3/2016													



1. CONTRACTOR TO FIELD VERIFY AND MATCH EXISTING PIPE OFFSET.
2. MINIMUM OF THREE SUPPORT BANDS SHALL BE INSTALLED. LOCATE ONE ABOVE CONNECTION TO EXISTING PIPE, ONE BELOW CONNECTION, AND ONE JUST ABOVE THE ELBOW.
3. BANDS TO BE ATTACHED TO EXISTING PIER WITH STAINLESS STEEL BOLTS WITH "HILTI" EXPANSION ANCHORS OR APPROVED EQUAL OR CHEMICAL ANCHORS.
4. CONTRACTOR SHALL REGRADE AREAS ADJACENT TO ARMORED ZONES AND PLACE ANY EXCAVATED SOILS IN THESE AREAS. COST OF THIS WORK SHALL BE INCLUDED IN THE GENERAL COST OF THE PROJECT. TURF ESTABLISHMENT SHALL BE PAID FOR UNDER ITEM NUMBER 0950005 - TURF ESTABLISHMENT.
5. DOWNSPOUT SPLASH PAD SHALL BE FURNISHED IN ACCORDANCE WITH THE PROJECT SPECIFICATIONS AND PAID FOR UNDER ITEM NUMBER 0506550A - DOWNSPOUT SPLASH PAD.
6. SILT SACK SHALL BE USED AT ALL EXISTING CATCH BASINS AND SHALL BE PLACED AND ANCHORED ACCORDING TO MANUFACTURER'S SPECIFICATIONS.

ADDENDUM NO. 1

				THE INFORMATION, INCLUDING ESTIMATED QUANTITIES OF WORK, SHOWN ON THESE SHEETS IS BASED ON LIMITED INVESTIGATIONS BY THE STATE AND IS IN NO WAY WARRANTED TO INDICATE THE CONDITIONS OF ACTUAL QUANTITIES OF WORK WHICH WILL BE REQUIRED.		DESIGNER/DRAFTER: AJM CHECKED BY: RSG SCALE AS NOTED		 STATE OF CONNECTICUT DEPARTMENT OF TRANSPORTATION Filename: ...JHW_MSH_BR3160-063-699_SDET.dgn		 VN ENGINEERS INC. Traffic • Infrastructure • Planning 116 WASHINGTON AVENUE NORTH HAVEN, CT 06473 203-234-7862		PROJECT TITLE: BRIDGE NOS. 03160A-D, 3301, AND 03303 I-84 EB AND WB OVER AMTRAK AND LOCAL ROADS (AETNA VIADUCT)		TOWN: HARTFORD		PROJECT NO. 063-699	
9/23/2016 SHEET NUMBER CORRECTION		01.04.12										DRAWING TITLE: SEDIMENTATION CONTROL DETAILS		DRAWING NO. SED-02			
REV. DATE REVISION DESCRIPTION		SHEET NO. Plotted Date: 10/5/2016										SHEET NO. 01.04.12.A1					

REFERENCES:

1. GENERAL LOCATION SURVEY PROVIDED BY CONNDOT DISTRICT 1. PROJECT NO. 63-644, CADD FILE SHT07PT_08292014.DGN
2. CONNDOT CONSTRUCTION PROJECT NO. 63-699 ENTITLED: BRIDGE NOS. 03160A-D, 03301, AND 03303 I-84 EB AND WB OVER AMTRAK AND LOCAL ROADS (AETNA VIADUCT)
3. CONNDOT RIGHT OF WAY MAP NO. 63-08, SHEET 2 OF 4
4. VOL. 6221, PG. 77 (ASSIGNMENT)
5. VOL. 3520, PG. 50 (WARR.)
6. VOL. 2090, PG. 26 (EASE.)
7. CONNDOT BRC FILE 63-95-390
8. MAP ENTITLED "BOUNDARY SURVEY, STATE OF CONNECTICUT DEPARTMENT OF PUBLIC WORKS, INDEPENDENT RESURVEY DPW PROJECT NO. B1-28-877, 200 PARK PLACE HARTFORD, CONNECTICUT SCALE 1"=20', DATED 9-6-94 (MAP NO. 2112 H.L.R.)
9. MAP ENTITLED "PROPERTY OF HYMAN J. GOLDFELD & DAVID KOTKIN FOR XEROX-HARTFORD ASSOCIATED" SCALE 1"=40', DATED 9/9/87 (MAP NO. 1654 H.L.R.)

N 838600


NOTES:

1. THIS SURVEY AND MAP HAVE BEEN PREPARED IN ACCORDANCE WITH THE REGULATIONS OF CONNECTICUT STATE AGENCIES, SECTIONS 20-300B-1 THROUGH 20-300B-20, AND THE "STANDARDS FOR SURVEYS AND MAPS IN THE STATE OF CONNECTICUT" AS ADOPTED BY THE CONNECTICUT ASSOCIATION OF LAND SURVEYORS, INC. ON SEPTEMBER 26, 1996. IT IS A RIGHT OF WAY SURVEY AND IS INTENDED TO DEPICT THE LIMITS OF PROPERTY TRANSACTION FOR THE PROJECT REFERENCED HEREON. THE BASE LINE FROM WHICH THIS PROPERTY TRANSACTION IS REFERENCED CONFORMS TO CLASS A-2 HORIZONTAL ACCURACY.
2. THE FEATURES DEPICTED ARE THE RESULT OF THE GENERAL LOCATION SURVEY FOR THE PROJECT OR AS REFERENCED HEREON.
3. THE PROPERTY AND STREET LINES DEPICTED CONFORM TO CLASS D ACCURACY. THEY HAVE BEEN COMPILED FROM VARIOUS SOURCES AND ARE NOT TO BE CONSTRUED AS NECESSARILY BEING THE RESULT OF A FIELD SURVEY, NOR DO THEY REPRESENT A PROPERTY/BOUNDARY OPINION.
4. THE TEMPORARY WORK AREA DEPICTED HEREON WILL BE FORMALLY EXTINGUISHED BY AN AFFIDAVIT WHICH WILL BE FILED IN THE PUBLIC LAND RECORDS.
5. THE TEMPORARY WORK AREA DEPICTED HEREON CONSTITUTES A TRANSFER OF CONTROL ONLY FOR THE TIME PERIOD SPECIFIED IN THE ACTUAL TRANSFER AGREEMENT.

DRAWN BY CMT
DATE 6/30/16
CHECKED BY SAE
DATE 7/19/16

File: \\DOT-SDCENG07V\\CTDOT_Projects\$\\0063-0699\\Survey\\Property_Maps\\SV_CS_0063_699_001_PM_1.dgn

E 1014900

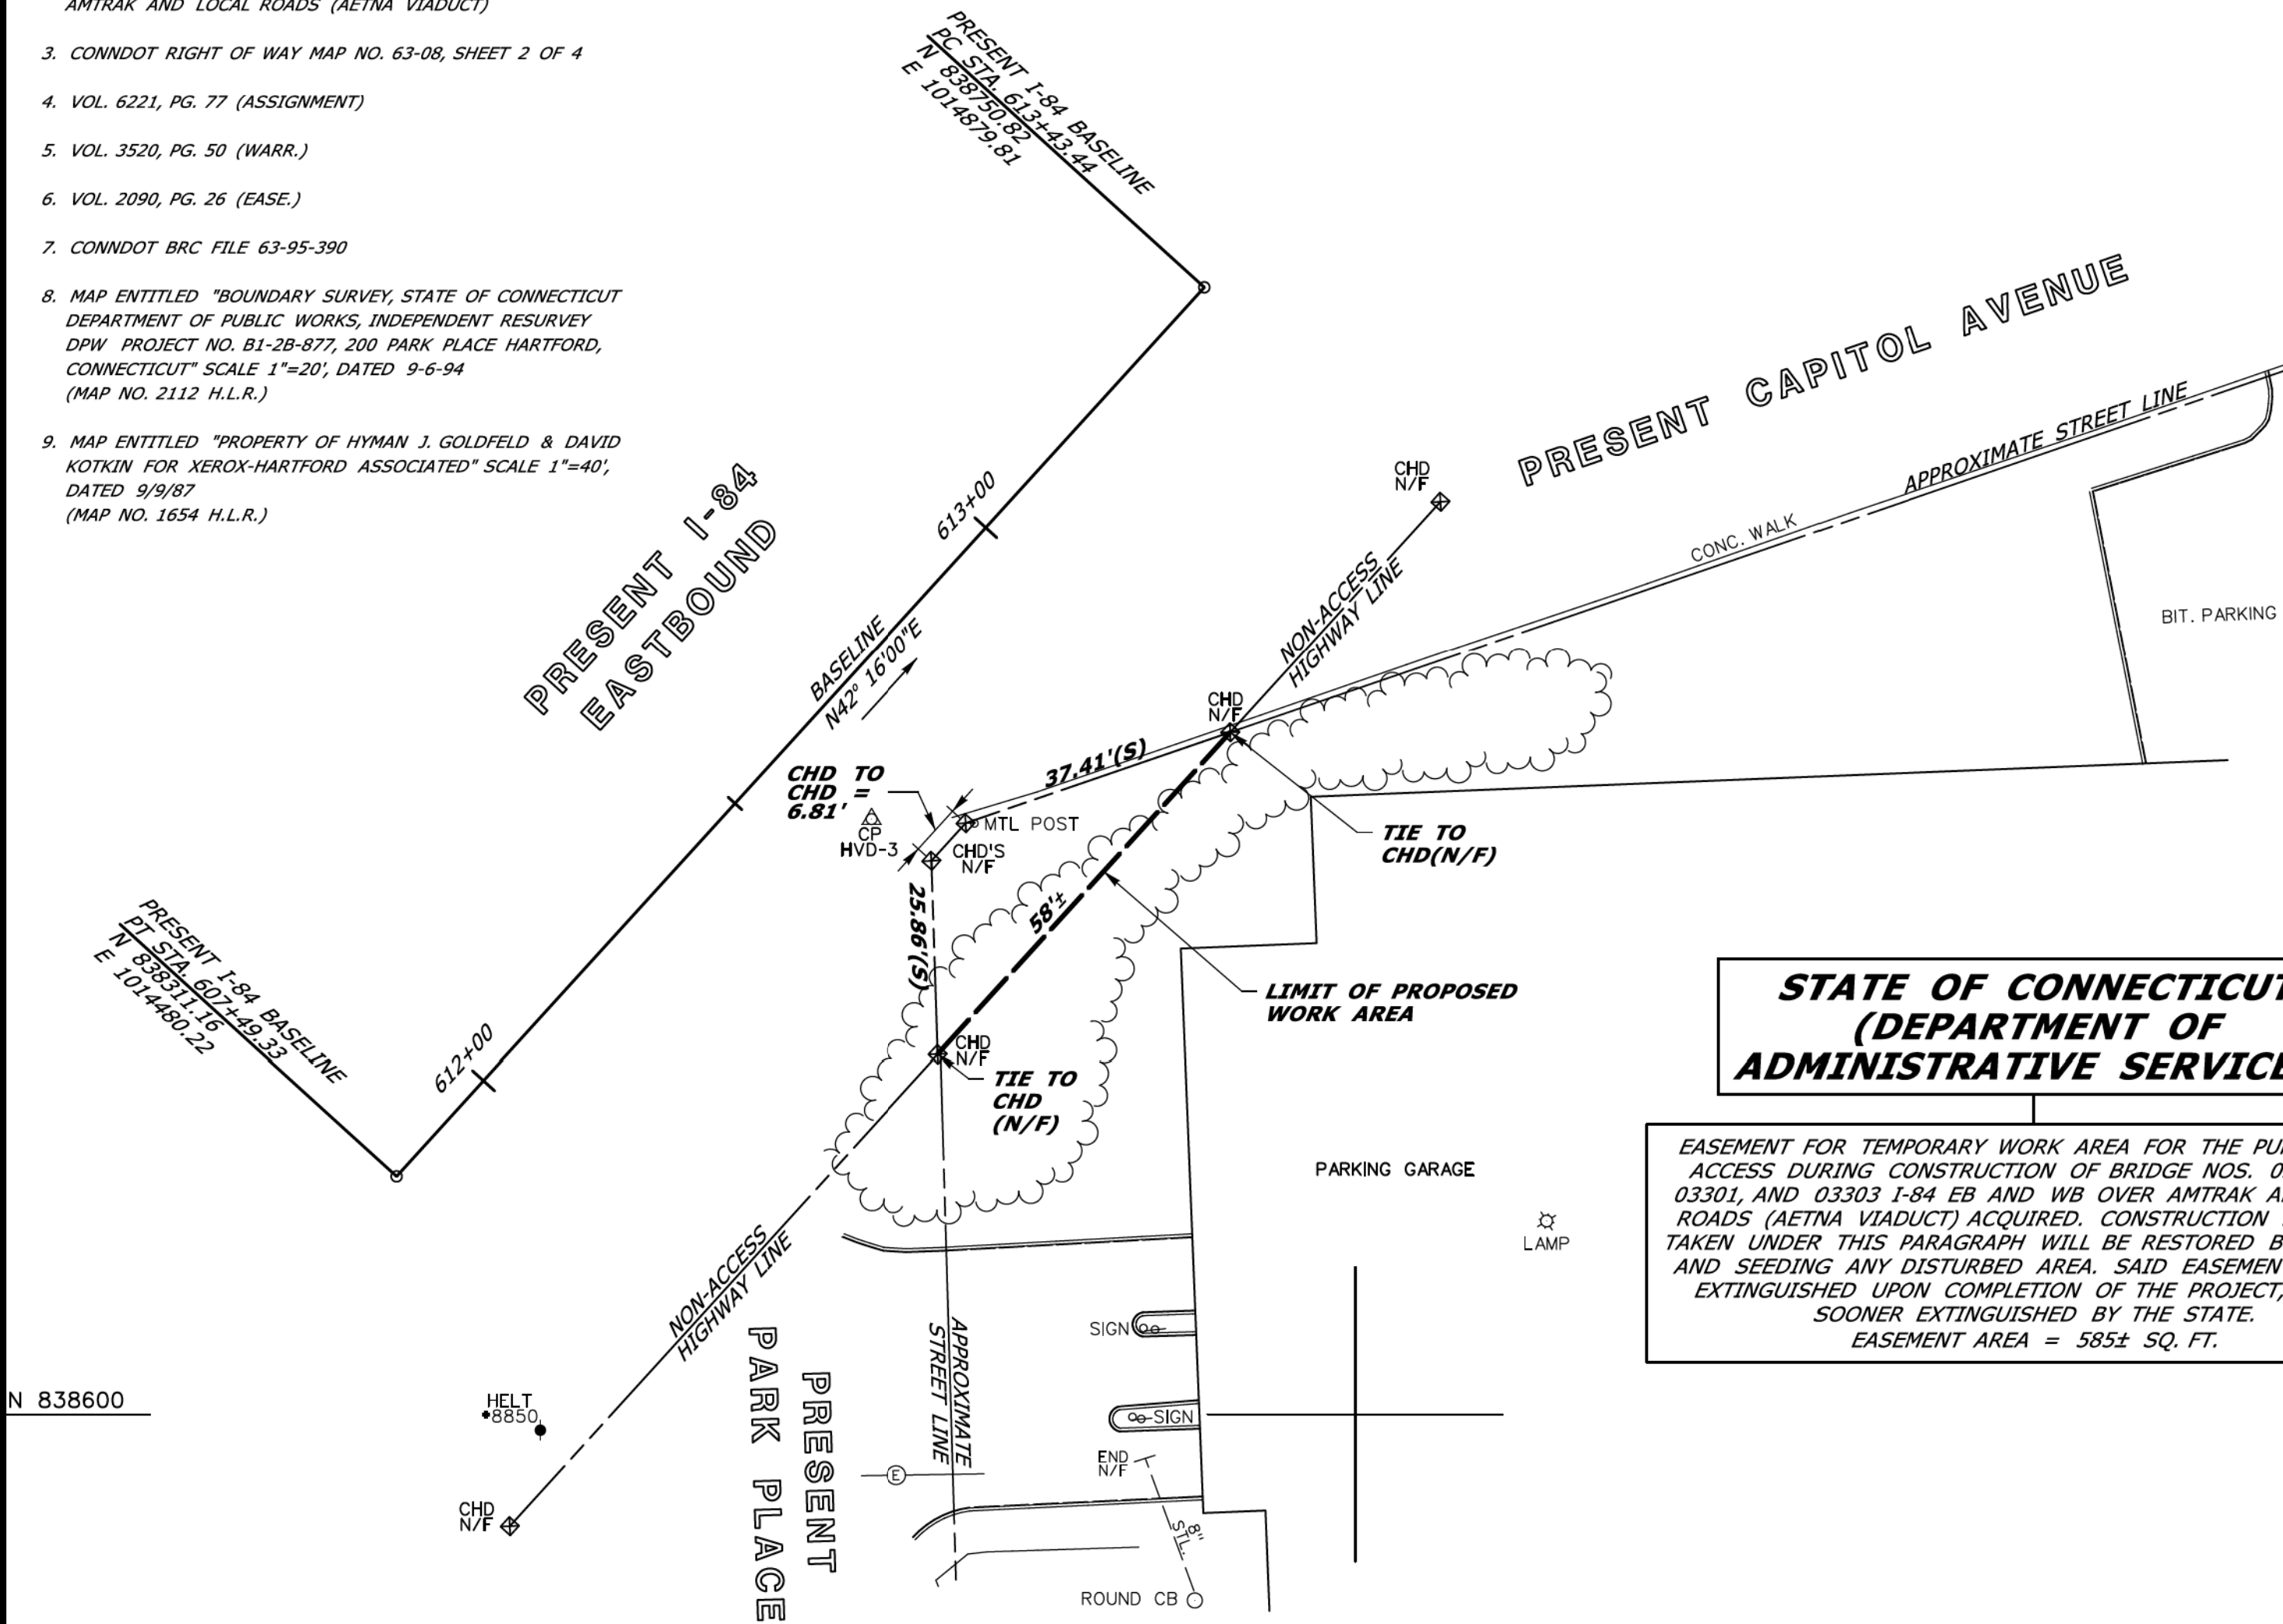

STATE OF CONNECTICUT
(DEPARTMENT OF
ADMINISTRATIVE SERVICES)

EASEMENT FOR TEMPORARY WORK AREA FOR THE PURPOSE OF ACCESS DURING CONSTRUCTION OF BRIDGE NOS. 03160A-D, 03301, AND 03303 I-84 EB AND WB OVER AMTRAK AND LOCAL ROADS (AETNA VIADUCT) ACQUIRED. CONSTRUCTION EASEMENT TAKEN UNDER THIS PARAGRAPH WILL BE RESTORED BY GRADING AND SEEDING ANY DISTURBED AREA. SAID EASEMENT WILL BE EXTINGUISHED UPON COMPLETION OF THE PROJECT, UNLESS SOONER EXTINGUISHED BY THE STATE.
EASEMENT AREA = 585± SQ. FT.

SCALE IN FEET
20 0 20 40

DATE	REVISION	REQ. BY


TO MY KNOWLEDGE AND BELIEF, THIS MAP IS SUBSTANTIALLY CORRECT AS NOTED HEREON.

RJB
Digitally signed by RJB
DN: cn=RJB,
c=US,
ou=DOT, ou=Survey,
email=RJB@dot.gov,
serial=1,
date=2016.08.04
12:47:24-0400



VOID WITHOUT LIVE SIGNATURE AND EMBOSSED SEAL
TOWN NO. 63
PROJECT NO. 63-699
SERIAL NO. 1
SHEET 1 OF 2
TOWN HARTFORD
PROJECT TITLE BRIDGE NOS. 03160A-D, 3301, AND 03303 I-84 EB AND WB OVER AMTRAK AND LOCAL ROADS (AETNA VIADUCT)
DATE 7/19/16



AD 83/2011
CP HVD-4

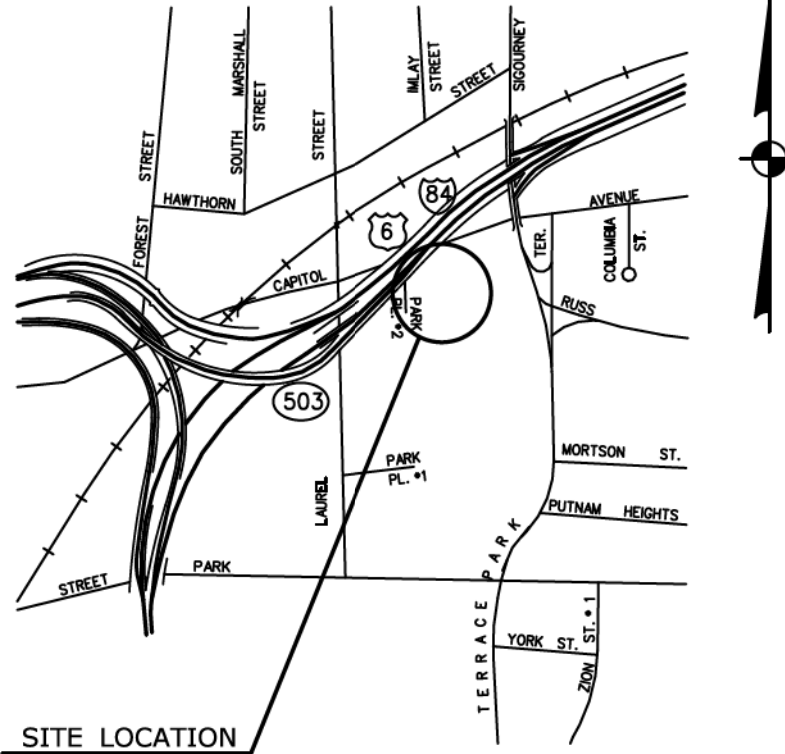

LOCATION PLAN
(NOT TO SCALE)

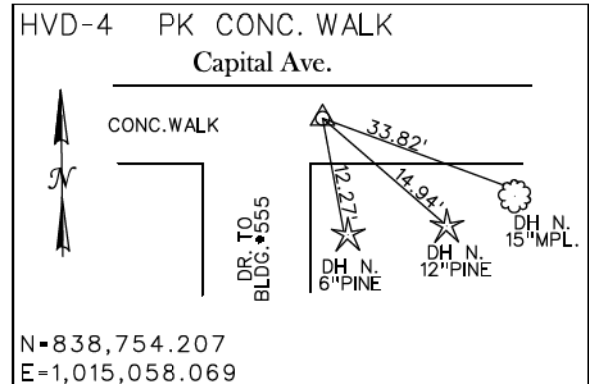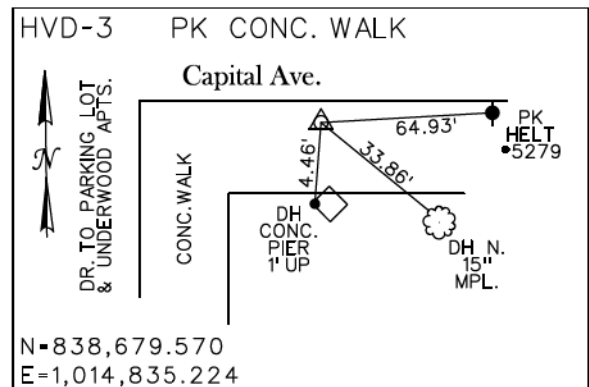

LEGEND

- EXISTING HIGHWAY LINE
- EXISTING EASEMENT LINE
- EXISTING PROPERTY LINE
- EXISTING LOT LINE
- TRANSFER OF CUSTODY & CONTROL
- TRANSFER OF CONTROL ONLY
- TEMPORARY TRANSFER OF CUSTODY & CONTROL
- PROPOSED SLOPE EASEMENT

0843(233)

RIGHT OF WAY SURVEY

TOWN OF HARTFORD
MAP SHOWING TRANSFER OF CONTROL FROM
STATE OF CONNECTICUT
(DEPARTMENT OF ADMINISTRATIVE SERVICES)

TO
THE STATE OF CONNECTICUT
DEPARTMENT OF TRANSPORTATION
BRIDGE NOS. 03160A-D, 03301, AND 03303 I-84
EB AND WB OVER AMTRAK AND LOCAL ROADS
(AETNA VIADUCT)

SCALE 1" = 20' JULY 2016
THOMAS A. HARLEY, P.E.
CHIEF ENGINEER - BUREAU OF ENGINEERING AND CONSTRUCTION

NEW SHEET ADDED BY
ADDENDUM NO. 1

REV.	DATE	REVISION DESCRIPTION	SHEET NO.

THE INFORMATION, INCLUDING ESTIMATED QUANTITIES OF WORK, SHOWN ON THESE SHEETS IS BASED ON LIMITED INVESTIGATIONS BY THE STATE AND IS IN NO WAY WARRANTED TO INDICATE THE CONDITIONS OF ACTUAL QUANTITIES OF WORK WHICH WILL BE REQUIRED.

Plotted Date: 10/3/2016

DESIGNER/DRAFTER:
AJM
CHECKED BY:
RSG
SCALE IN FEET
0 20 40
SCALE 1"=20'


STATE OF CONNECTICUT
DEPARTMENT OF TRANSPORTATION
Filename: ...\\SV_CV_0063_699_001_PM_1.dgn


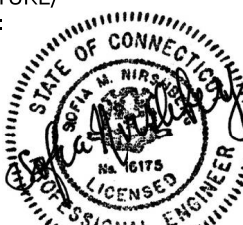
SIGNATURE/
BLOCK:
VN ENGINEERS INC.
Traffic • Infrastructure • Planning
116 WASHINGTON AVENUE
NORTH HAVEN, CT 06473
203.234.7862

PROJECT TITLE:
BRIDGE NOS. 03160A-D, 3301, AND 03303 I-84 EB AND WB OVER AMTRAK AND LOCAL ROADS (AETNA VIADUCT)

TOWN:
HARTFORD
DRAWING TITLE:
PROPERTY TRANSFERS

PROJECT NO.
063-699
DRAWING NO.
PM-1
SHEET NO.
01.04.13.A1

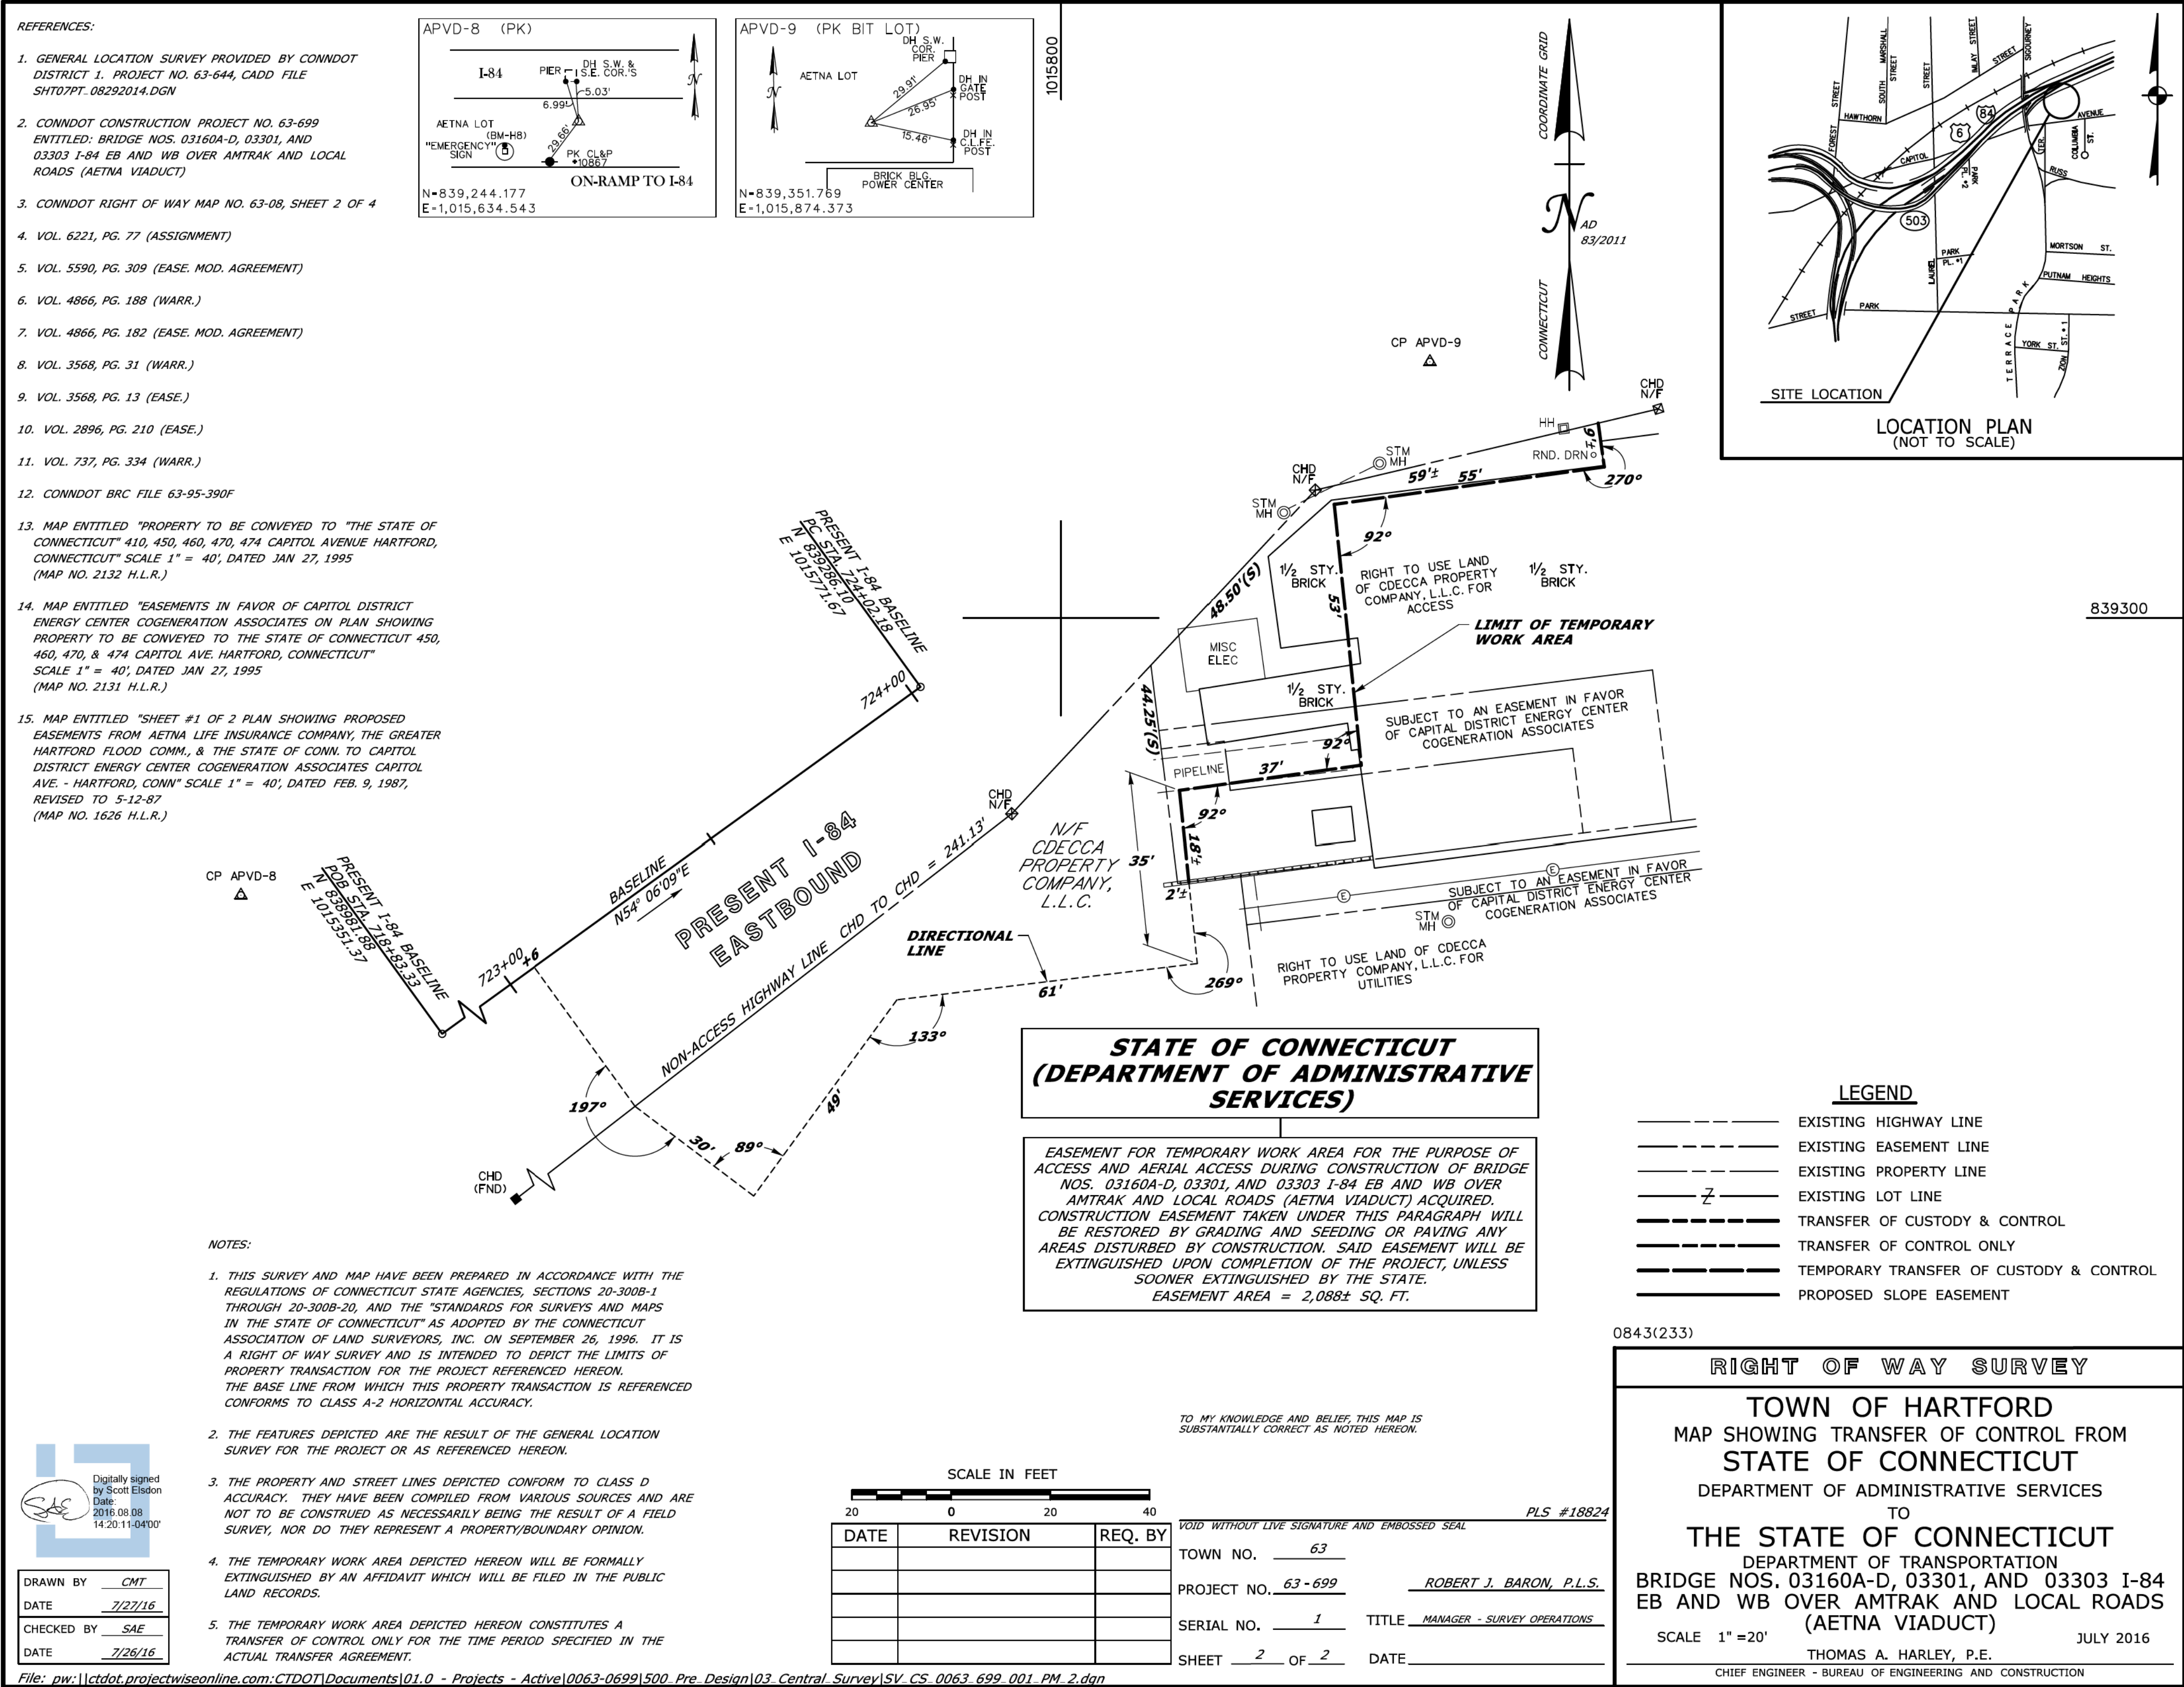

REV.	DATE	REVISION DESCRIPTION	SHEET NO.	Plotted Date: 10/3/2016	THE INFORMATION, INCLUDING ESTIMATED QUANTITIES OF WORK, SHOWN ON THESE SHEETS IS BASED ON LIMITED INVESTIGATIONS BY THE STATE AND IS IN NO WAY WARRANTED TO INDICATE THE CONDITIONS OF ACTUAL QUANTITIES OF WORK WHICH WILL BE REQUIRED.	DESIGNER/DRAFTER: AJM CHECKED BY: RSG SCALE IN FEET 0 20 40 SCALE 1"=20'	 STATE OF CONNECTICUT DEPARTMENT OF TRANSPORTATION Filename: ...SV_CV_0063_699_001_PM-2.dgn	 YN ENGINEERS INC. Traffic • Infrastructure • Planning 116 WASHINGTON AVENUE NORTH HAVEN, CT 06473 203.234.7862	PROJECT TITLE: BRIDGE NOS. 03160A-D, 3301, AND 03303 I-84 EB AND WB OVER AMTRAK AND LOCAL ROADS (AETNA VIADUCT)	TOWN: HARTFORD DRAWING TITLE: PROPERTY TRANSFERS	PROJECT NO. 063-699 DRAWING NO. PM-2 SHEET NO. 01.04.14.A1
------	------	----------------------	-----------	-------------------------	---	--	---	--	---	---	--

REFERENCES:

1. GENERAL LOCATION SURVEY PROVIDED BY CONNDOT DISTRICT 1. PROJECT NO. 63-644, CADD FILE SHT07PT.08292014.DGN
2. CONNDOT CONSTRUCTION PROJECT NO. 63-699 ENTITLED: BRIDGE NOS. 03160A-D, 03301, AND 03303 I-84 EB AND WB OVER AMTRAK AND LOCAL ROADS (AETNA VIADUCT)
3. CONNDOT RIGHT OF WAY MAP NO. 63-08, SHEETS 1 AND 2 OF 4
4. RAILROAD VALUATION MAP VOL. 55 SECTION 72 SHEETS 35 & 36
5. VOL. 6221, PG. 77 (ASSIGNMENT)
6. VOL. 2555, PG. 110 (EASE.)
7. VOL. 2555, PG. 98 (EASE.)
8. CONNDOT BRC FILE 63-95-390B
9. CONNDOT BRC FILE 63-95-390C
10. CONNDOT BRC FILE 63-95-390D
11. CONNDOT BRC FILE 63-95-381B
12. CONNDOT BRC FILE 171-305-116
13. MAP ENTITLED "PLAN SHOWING PROPERTIES OF UNDERGROUND CORPORATION THE SIGOURNEY TOOL COMPANY THE ARROW-HART AND HEGEMAN ELECTRIC CO. (FOLLOWING THE DISCONTINUATION OF CUSHMAN STREET) CAPITOL AVENUE & SIGOURNEY STREET HARTFORD, CONN." SCALE 1" = 30', DATED APRIL, 1950 (MAP NO. 323 H.L.R.)

**AETNA LIFE
INSURANCE COMPANY**

EASEMENT FOR PROVIDING ACCESS TO STATE HIGHWAY STRUCTURE ACQUIRED. SAID EASEMENT IS LIMITED TO TRAVEL ONLY AND IS NOT TO BE USED FOR STORAGE OF EQUIPMENT OR MATERIALS NOR MAY IT IMPEDE THE USE OF EXISTING PARKING AREAS AND/OR DRIVEWAY. EASEMENT TAKEN UNDER THIS PARAGRAPH WILL BE MAINTAINED BY PAVING ANY AREAS DISTURBED BY CONSTRUCTION, AS NEEDED.
EASEMENT AREA = 4,613± SQ. FT.

**PRESENT I-84
BASELINE CURVE DATA**

$\Delta = 13^\circ 21' 39''$
 $R = 5,729.58'$
 $L = 1,336.08'$
 $T = 671.08'$
 $D = 1^\circ 0' 00''$

NOTES:

1. THIS SURVEY AND MAP HAVE BEEN PREPARED IN ACCORDANCE WITH THE REGULATIONS OF CONNECTICUT STATE AGENCIES, SECTIONS 20-300B-1 THROUGH 20-300B-20, AND THE "STANDARDS FOR SURVEYS AND MAPS IN THE STATE OF CONNECTICUT" AS ADOPTED BY THE CONNECTICUT ASSOCIATION OF LAND SURVEYORS, INC. ON SEPTEMBER 26, 1996. IT IS A RIGHT OF WAY SURVEY AND IS INTENDED TO DEPICT THE LIMITS OF PROPERTY TRANSACTION FOR THE PROJECT REFERENCED HEREON. THE BASE LINE FROM WHICH THIS PROPERTY TRANSACTION IS REFERENCED CONFORMS TO CLASS A-2 HORIZONTAL ACCURACY.
2. THE FEATURES DEPICTED ARE THE RESULT OF THE GENERAL LOCATION SURVEY FOR THE PROJECT OR AS REFERENCED HEREON.
3. THE PROPERTY AND STREET LINES DEPICTED CONFORM TO CLASS D ACCURACY. THEY HAVE BEEN COMPILED FROM VARIOUS SOURCES AND ARE NOT TO BE CONSTRUED AS NECESSARILY BEING THE RESULT OF A FIELD SURVEY, NOR DO THEY REPRESENT A PROPERTY/BOUNDARY OPINION.

DRAWN BY CMT
DATE 6/23/16
CHECKED BY SAE
DATE 7/20/16



File: pw:\lctdot.projectwiseonline.com:CTDOT\Documents\01.0 - Projects - Active\0063-0699\500. Pre Design\03. Central Survey\SV_CS_0063_699_002_PM_1.dgn

SCALE IN FEET		
20	0	20 40
DATE	REVISION	REQ. BY
8/24/16	UPDATE EASE. (SHEET 3)	RJB
9/14/16	UPDATE FENCE NOTE (SH. 3)	DML
9/16/16	EASE. NOTE (SH. 1 & 2)	MAM

TO MY KNOWLEDGE AND BELIEF, THIS MAP IS SUBSTANTIALLY CORRECT AS NOTED HEREON.

PLS #18624

VOID WITHOUT LIVE SIGNATURE AND EMBOSSED SEAL
TOWN NO. 63
PROJECT NO. 63-699 ROBERT J. BARON, P.L.S.
SERIAL NO. 2 TITLE MANAGER - SURVEY OPERATIONS
SHEET 1 OF 3 DATE

RIGHT OF WAY SURVEY

TOWN OF HARTFORD
MAP SHOWING EASEMENT ACQUIRED FROM
AETNA LIFE INSURANCE COMPANY

BY
THE STATE OF CONNECTICUT
DEPARTMENT OF TRANSPORTATION
BRIDGE NOS. 03160A-D, 03301, AND 03303 I-84
EB AND WB OVER AMTRAK AND LOCAL ROADS
(AETNA VIADUCT)

SCALE 1" = 20' JULY 2016
THOMAS A. HARLEY, P.E.
CHIEF ENGINEER - BUREAU OF ENGINEERING AND CONSTRUCTION

**NEW SHEET ADDED BY
ADDENDUM NO. 1**

REV.	DATE	REVISION DESCRIPTION	SHEET NO.

THE INFORMATION, INCLUDING ESTIMATED QUANTITIES OF WORK, SHOWN ON THESE SHEETS IS BASED ON LIMITED INVESTIGATIONS BY THE STATE AND IS IN NO WAY WARRANTED TO INDICATE THE CONDITIONS OF ACTUAL QUANTITIES OF WORK WHICH WILL BE REQUIRED.

Plotted Date: 10/3/2016

DESIGNER/DRAFTER:
AJM
CHECKED BY:
RSG
SCALE IN FEET
0 20 40
SCALE 1" = 20'



STATE OF CONNECTICUT
DEPARTMENT OF TRANSPORTATION
Filename: ...SV_CS_0063_699_002_PM-1.dgn

SIGNATURE/
BLOCK:

YN ENGINEERS INC.
Traffic • Infrastructure • Planning
116 WASHINGTON AVENUE
NORTH HAVEN, CT 06473
203.234.7862

PROJECT TITLE:
**BRIDGE NOS. 03160A-D, 3301, AND
03303 I-84 EB AND WB OVER AMTRAK
AND LOCAL ROADS (AETNA VIADUCT)**

TOWN: **HARTFORD**
DRAWING TITLE: **PROPERTY TRANSFERS**
PROJECT NO. **063-699**
DRAWING NO. **PM-3**
SHEET NO. **01.04.15.A1**

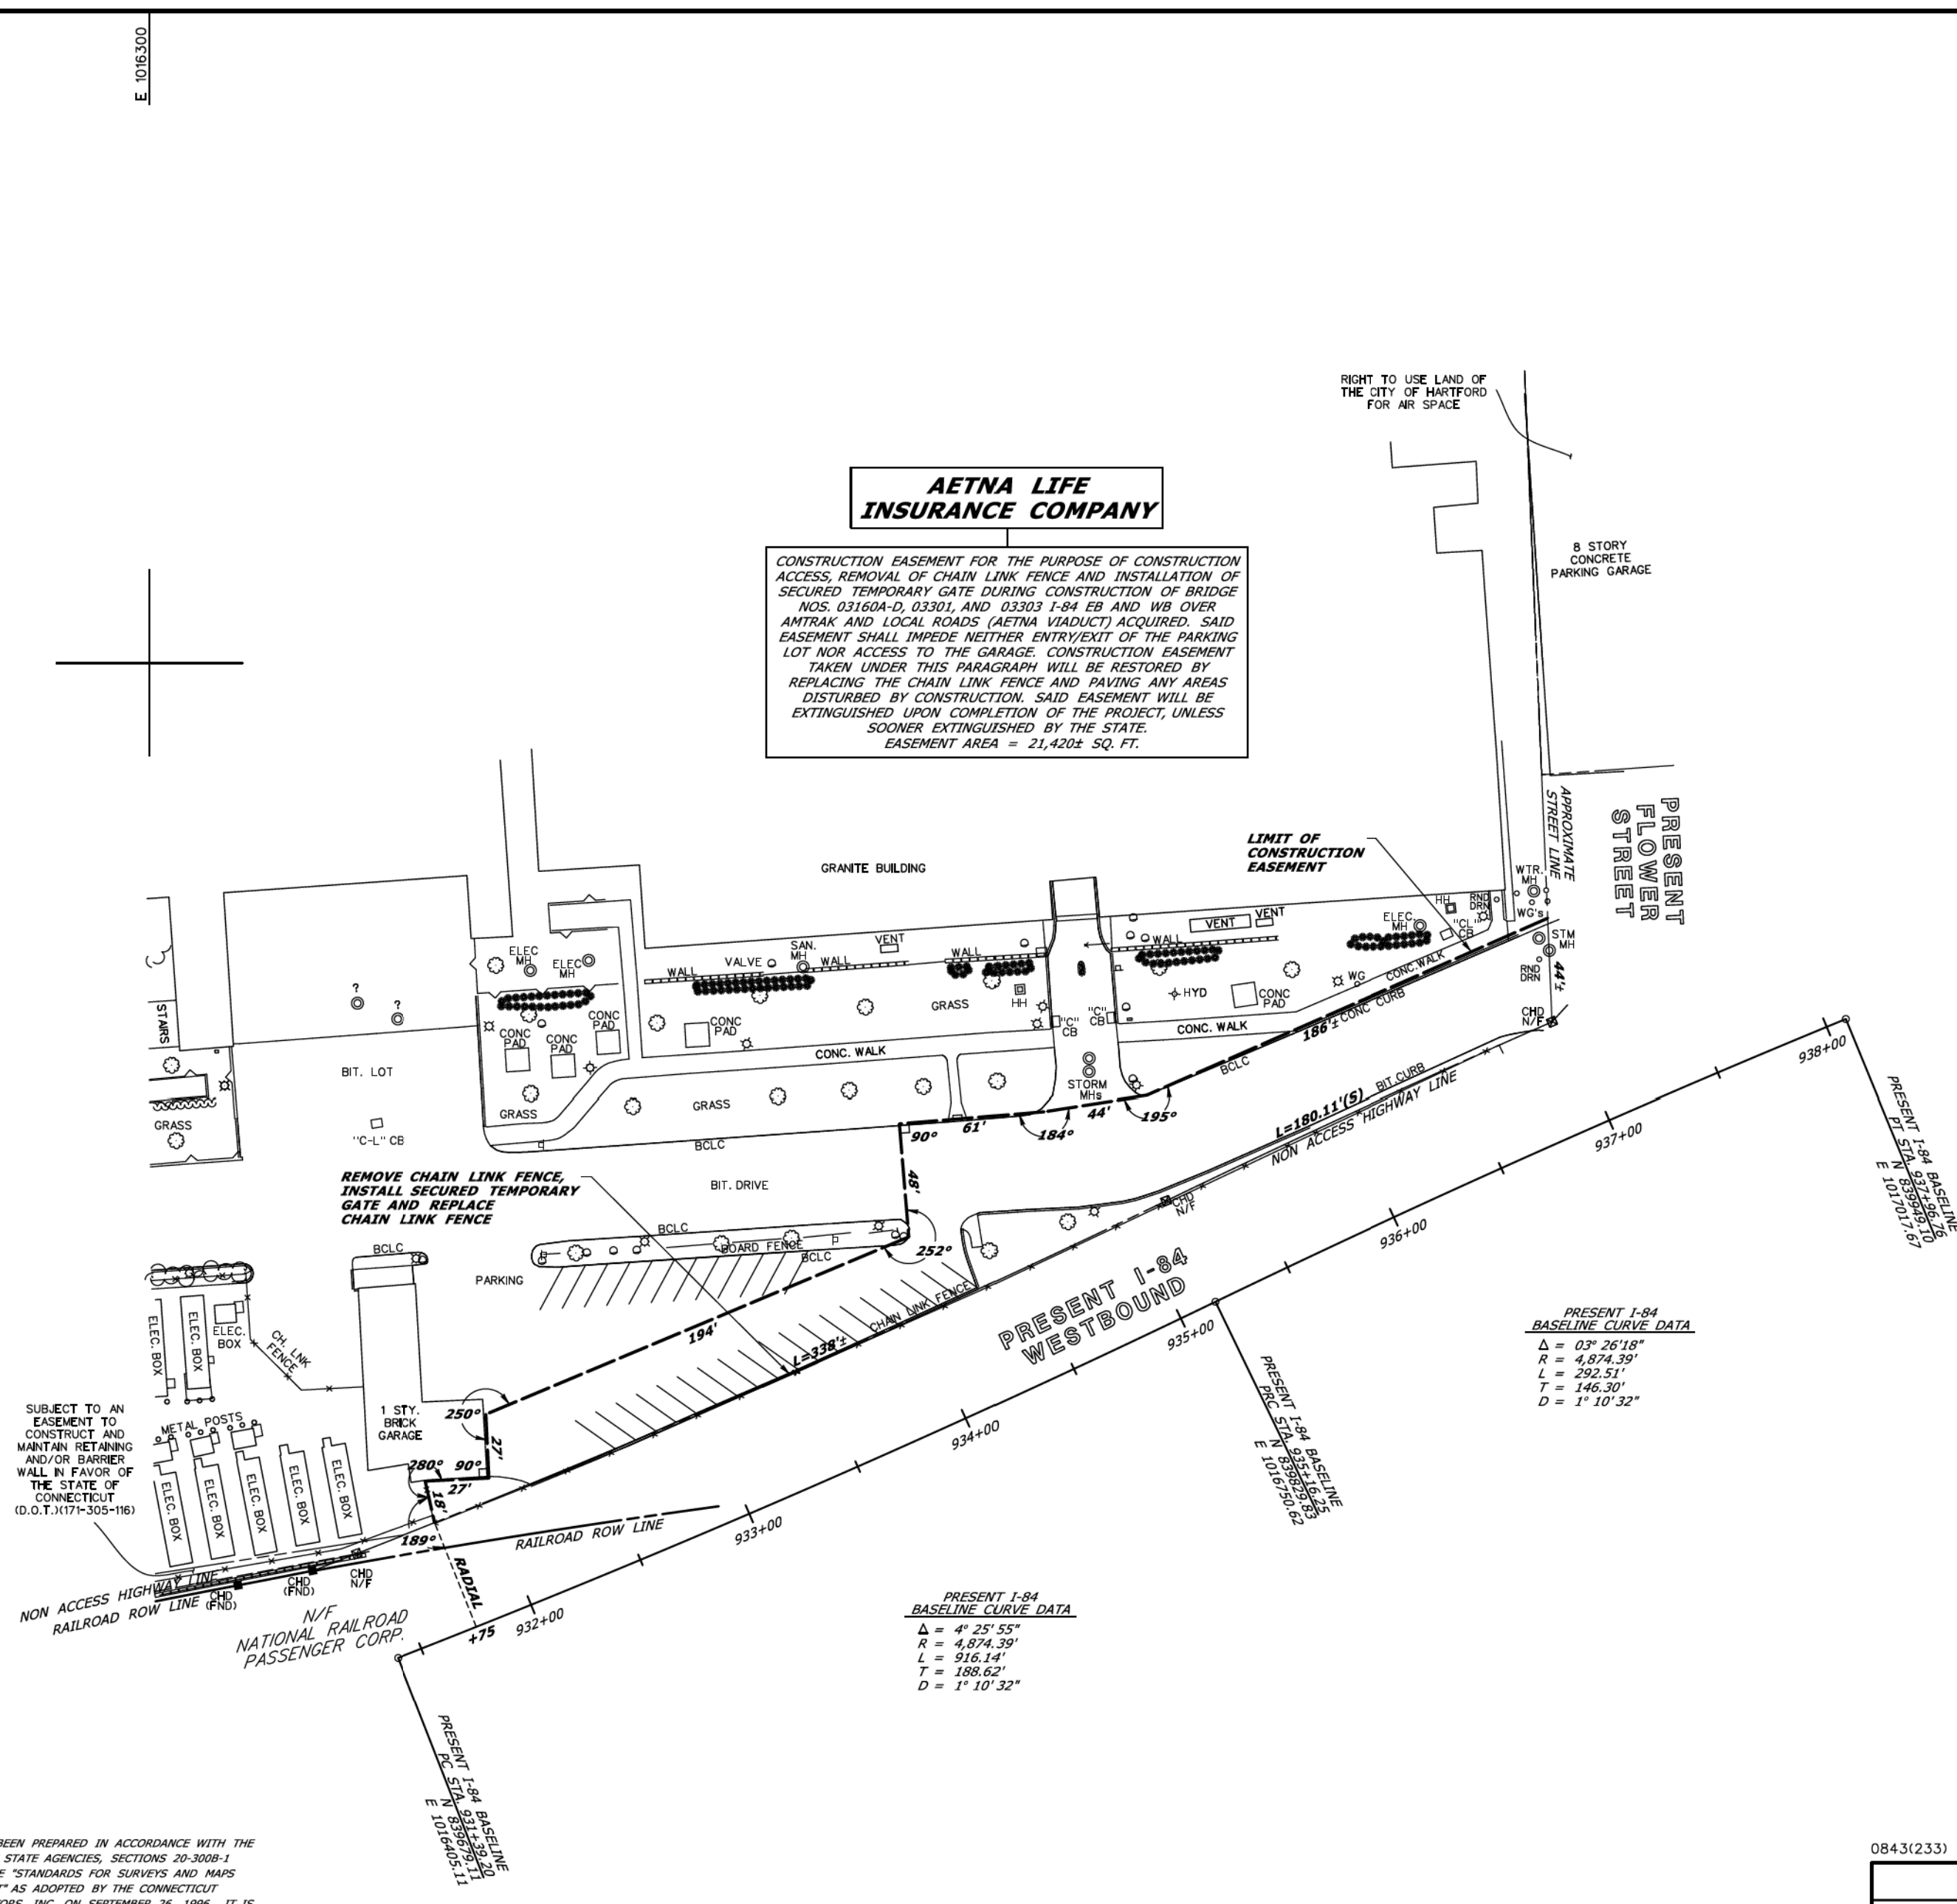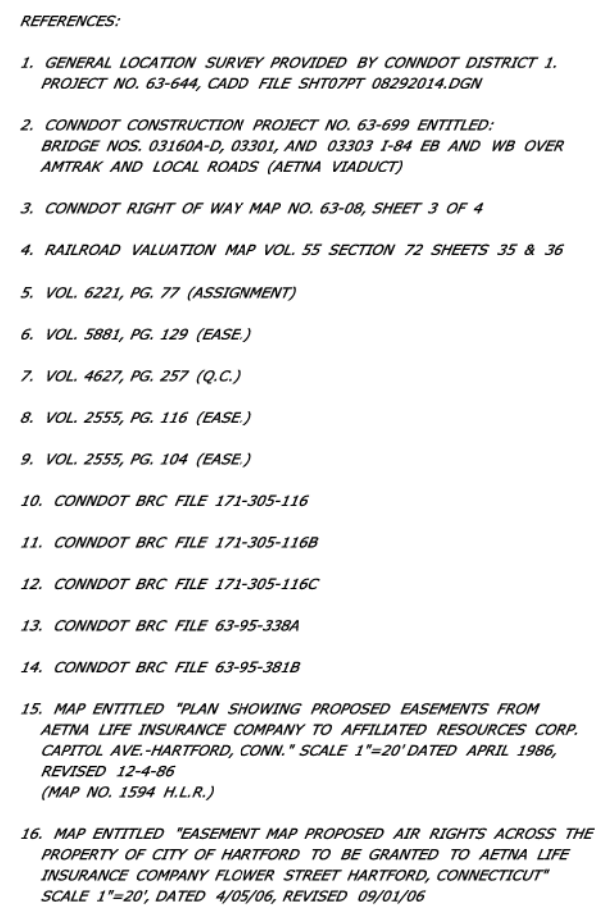

SCALE IN FEET			
DATE	REVISION	REQ. BY	JOB: <u>ROAD WITHOUT LIVE SIGNATURE AND EMBOSSED SEAL</u> PLS #1892
8/24/16	EDIT EASE, (SHEET 3)	RJB	TOWN NO. <u>63</u>
9/14/16	UPDATE FENCE NOTE (SH. 3)	DML	PROJECT NO. <u>63-699</u> <u>ROBERT J. BARON, P.L.S.</u>
9/16/16	EASE, NOTE (SH. 1 & 2)	MAM	SERIAL NO. <u>2</u> TITLE: <u>MANAGER - SURVEY OPERATIONS</u>
SHEET <u>3</u> OF <u>3</u>		DATE _____	

084-3(233)

RIGHT OF WAY SURVEY

TOWN OF HARTFORD

MAP SHOWING EASEMENT ACQUIRED FROM

AETNA LIFE INSURANCE COMPANY

BY

THE STATE OF CONNECTICUT

DEPARTMENT OF TRANSPORTATION

BRIDGE NO. 033160A 033160B 03303 I-84

EB AND WB OVER AMTRAK AND LOCAL ROADS




(AETNA VIADUCT)



SCALE 1" = 40' JULY 2016

THOMAS A. HARLEY, P.E.

CHIEF ENGINEER - BUREAU OF HIGHWAY AND CONSTRUCTION


**NEW SHEET ADDED BY
ADDENDUM NO. 1**

				THE INFORMATION, INCLUDING ESTIMATED QUANTITIES OF WORK, SHOWN ON THESE SHEETS IS BASED ON LIMITED INVESTIGATIONS BY THE STATE AND IS IN NO WAY WARRANTED TO INDICATE THE CONDITIONS OF ACTUAL QUANTITIES OF WORK WHICH WILL BE REQUIRED.		DESIGNER/DRAFTER: AJM CHECKED BY: RSG SCALE IN FEET  SCALE 1" = 60'		 STATE OF CONNECTICUT DEPARTMENT OF TRANSPORTATION Filename: ...\\SV_CV_0063_699_002-PM-3.dgn		 YN ENGINEERS INC. Traffic • Infrastructure • Planning 116 WASHINGTON AVENUE NORTH HAVEN, CT 06473 203.234.7862		PROJECT TITLE: BRIDGE NOS. 03160A-D, 3301, AND 03303 I-84 EB AND WB OVER AMTRAK AND LOCAL ROADS (AETNA VIADUCT)		TOWN: HARTFORD		PROJECT NO. 063-699	
														DRAWING NO. PM-5			
REV. DATE REVISION DESCRIPTION SHEET NO.				Plotted Date: 10/3/2016								DRAWING TITLE: PROPERTY TRANSFERS		SHEET NO. 01.04.17.A1			

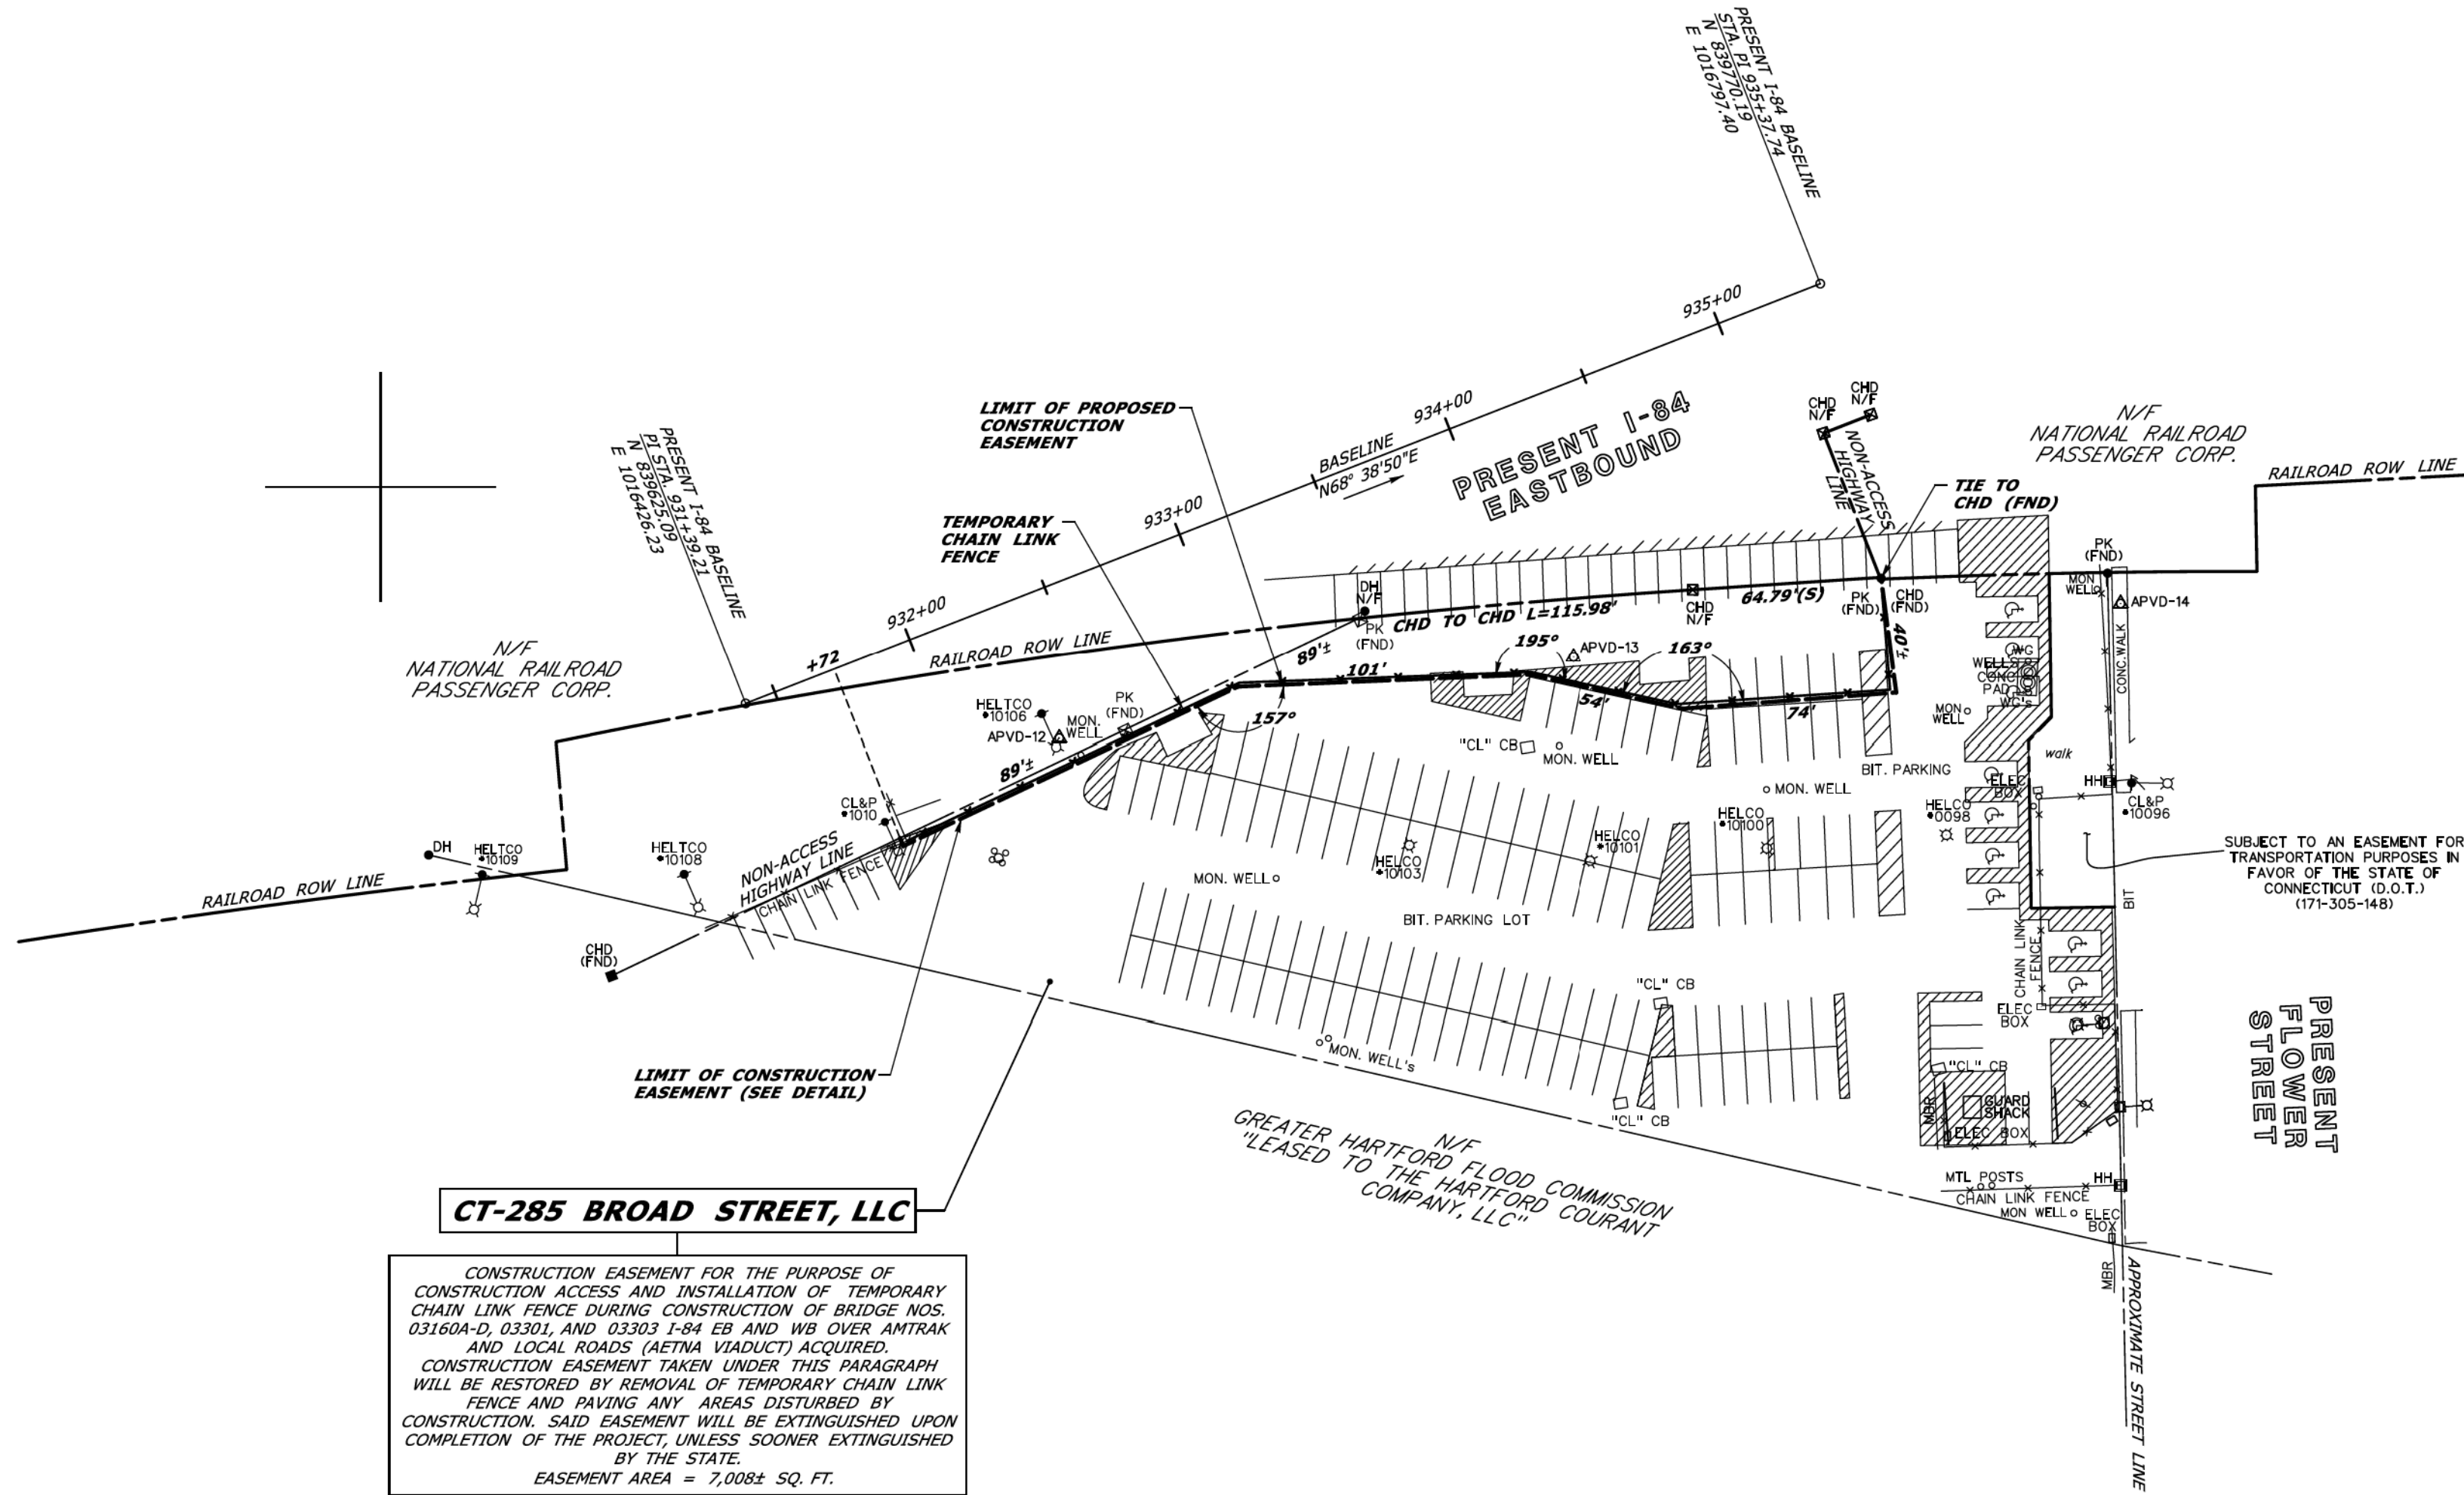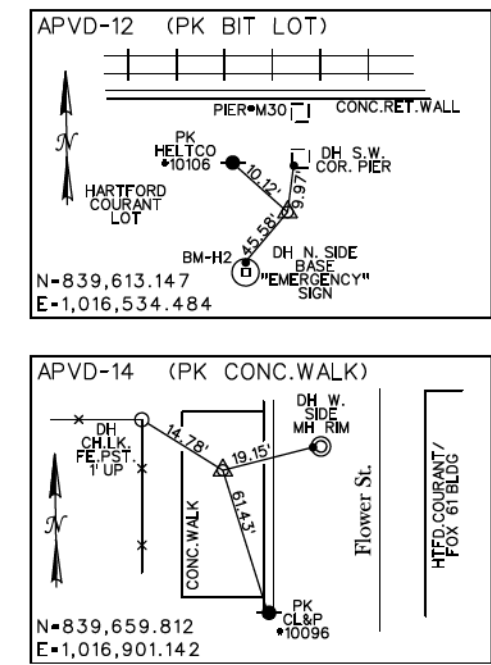


- REFERENCES:
- GENERAL LOCATION SURVEY PROVIDED BY CONNDOT DISTRICT 1. PROJECT NO. 63-644, CADD FILES SHTDWPT.08292014.DGN & SHTDWPT.08292014.DGN
 - CONNDOT CONSTRUCTION PROJECT NO. 63-699 ENTITLED: "BRIDGE NOS. 03160A-D, 03301, AND 03303 I-84 EB AND WB OVER AMTRAK AND LOCAL ROADS (AETNA VIADUCT)"
 - CONNDOT RIGHT OF WAY MAP NO. 63-08, SHEET 3 OF 4
 - RAILROAD VALUATION MAP VOL. 55, SECTION 72 SHEETS 35 & 36
 - VOL. 6756, PG. 313 (WARR.)
 - CONNDOT BRC FILE 171-305-148
 - MAP ENTITLED "ALTA/ACSM AND TITLE SURVEY, TRIBUNE 20070313-002 HARTFORD, 285-305 BROAD STREET (AND 24 FLOWER STREET) COUNTY OF HARTFORD CT" SCALE 1" = 30', DATED AUGUST 14, 2008 (MAP NO. 3004-1 H.L.R.)

DRAWN BY: CMT
DATE: 6/24/16
CHECKED BY: SAE
DATE: 7/20/16

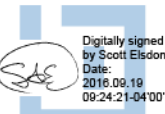

File: pw:\cadd\pro tech\wissonline.com\CT DOT\Documents\OLD - Projects - Active\0063-0699-500-Pre-Design\03-Central-Survey\SV-CS-0063-699-003.dgn

- NOTES:
- THIS SURVEY AND MAP HAVE BEEN PREPARED IN ACCORDANCE WITH THE REGULATIONS OF CONNECTICUT STATE AGENCIES, SECTIONS 20-300B-1 THROUGH 20-300B-20, AND THE "STANDARDS FOR SURVEYS AND MAPS IN THE STATE OF CONNECTICUT" AS ADOPTED BY THE CONNECTICUT ASSOCIATION OF LAND SURVEYORS, INC. ON SEPTEMBER 26, 1996. IT IS A RIGHT OF WAY SURVEY AND IS INTENDED TO DEPICT THE LIMITS OF PROPERTY TRANSACTION FOR THE PROJECT REFERENCED HEREON. THE BASE LINE FROM WHICH THIS PROPERTY TRANSACTION IS REFERENCED CONFORMS TO CLASS A-2 HORIZONTAL ACCURACY.
 - THE FEATURES DEPICTED ARE THE RESULT OF THE GENERAL LOCATION SURVEY FOR THE PROJECT OR AS REFERENCED HEREON.
 - THE PROPERTY AND STREET LINES DEPICTED CONFORM TO CLASS D ACCURACY. THEY HAVE BEEN COMPILED FROM VARIOUS SOURCES AND ARE NOT TO BE CONSTRUED AS NECESSARILY BEING THE RESULT OF A FIELD SURVEY, NOR DO THEY REPRESENT A PROPERTY/BOUNDARY OPINION.
 - THE CONSTRUCTION EASEMENT DEPICTED HEREON WILL BE FORMALLY EXTINGUISHED BY AN AFFIDAVIT WHICH WILL BE FILED IN THE PUBLIC LAND RECORDS.

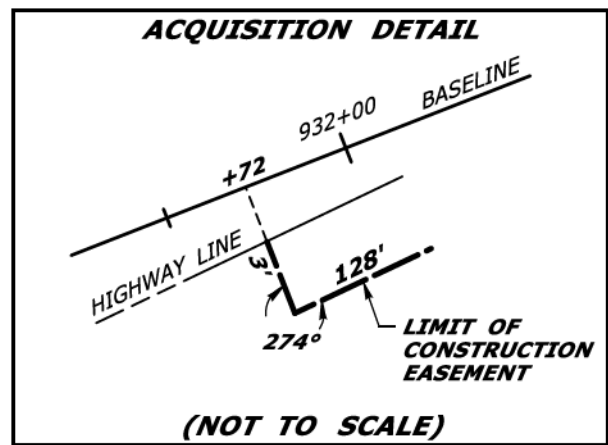

SCALE IN FEET		
40	0	80
DATE	REVISION	REQ. BY
9/16/16	REVISED PARKING SPACES	DML

TO MY KNOWLEDGE AND BELIEF, THIS MAP IS SUBSTANTIALLY CORRECT AS NOTED HEREON.

VOID WITHOUT LIVE SIGNATURE AND EMBOSSED SEAL. PLS #18824

TOWN NO. 63
PROJECT NO. 63-699
SERIAL NO. 3
SHEET 1 OF 1

DATE

TITLE: MANAGER - SURVEY OPERATIONS

0843(233)

RIGHT OF WAY SURVEY

TOWN OF HARTFORD
MAP SHOWING EASEMENT ACQUIRED FROM
CT-285 BROAD STREET, LLC

BY
THE STATE OF CONNECTICUT
DEPARTMENT OF TRANSPORTATION
BRIDGE NOS. 03160A-D, 03301, AND 03303 I-84
EB AND WB OVER AMTRAK AND LOCAL ROADS
(AETNA VIADUCT)

SCALE 1" = 40' JULY 2016

THOMAS A. HARLEY, P.E.
CHIEF ENGINEER - BUREAU OF ENGINEERING AND CONSTRUCTION

**NEW SHEET ADDED BY
ADDENDUM NO. 1**

REV.	DATE	REVISION DESCRIPTION	SHEET NO.	Plotted Date: 10/3/2016

DESIGNER/DRAFTER:
AJM

CHECKED BY:
RSG

SCALE IN FEET
0 50 100
SCALE 1"=50'

**STATE OF CONNECTICUT
DEPARTMENT OF TRANSPORTATION**

Filename: ...SV_CS_0063-699-003-PM-1.dgn

SIGNATURE/
BLOCK:

YN ENGINEERS INC.
Traffic • Infrastructure • Planning
116 WASHINGTON AVENUE
NORTH HAVEN, CT 06473
203-234-7862

PROJECT TITLE:

**BRIDGE NOS. 03160A-D, 3301, AND
03303 I-84 EB AND WB OVER AMTRAK
AND LOCAL ROADS (AETNA VIADUCT)**

TOWN:

HARTFORD


DRAWING TITLE:

**PROPERTY
TRANSFERS**


PROJECT NO.
063-699




DRAWING NO.
PM-6

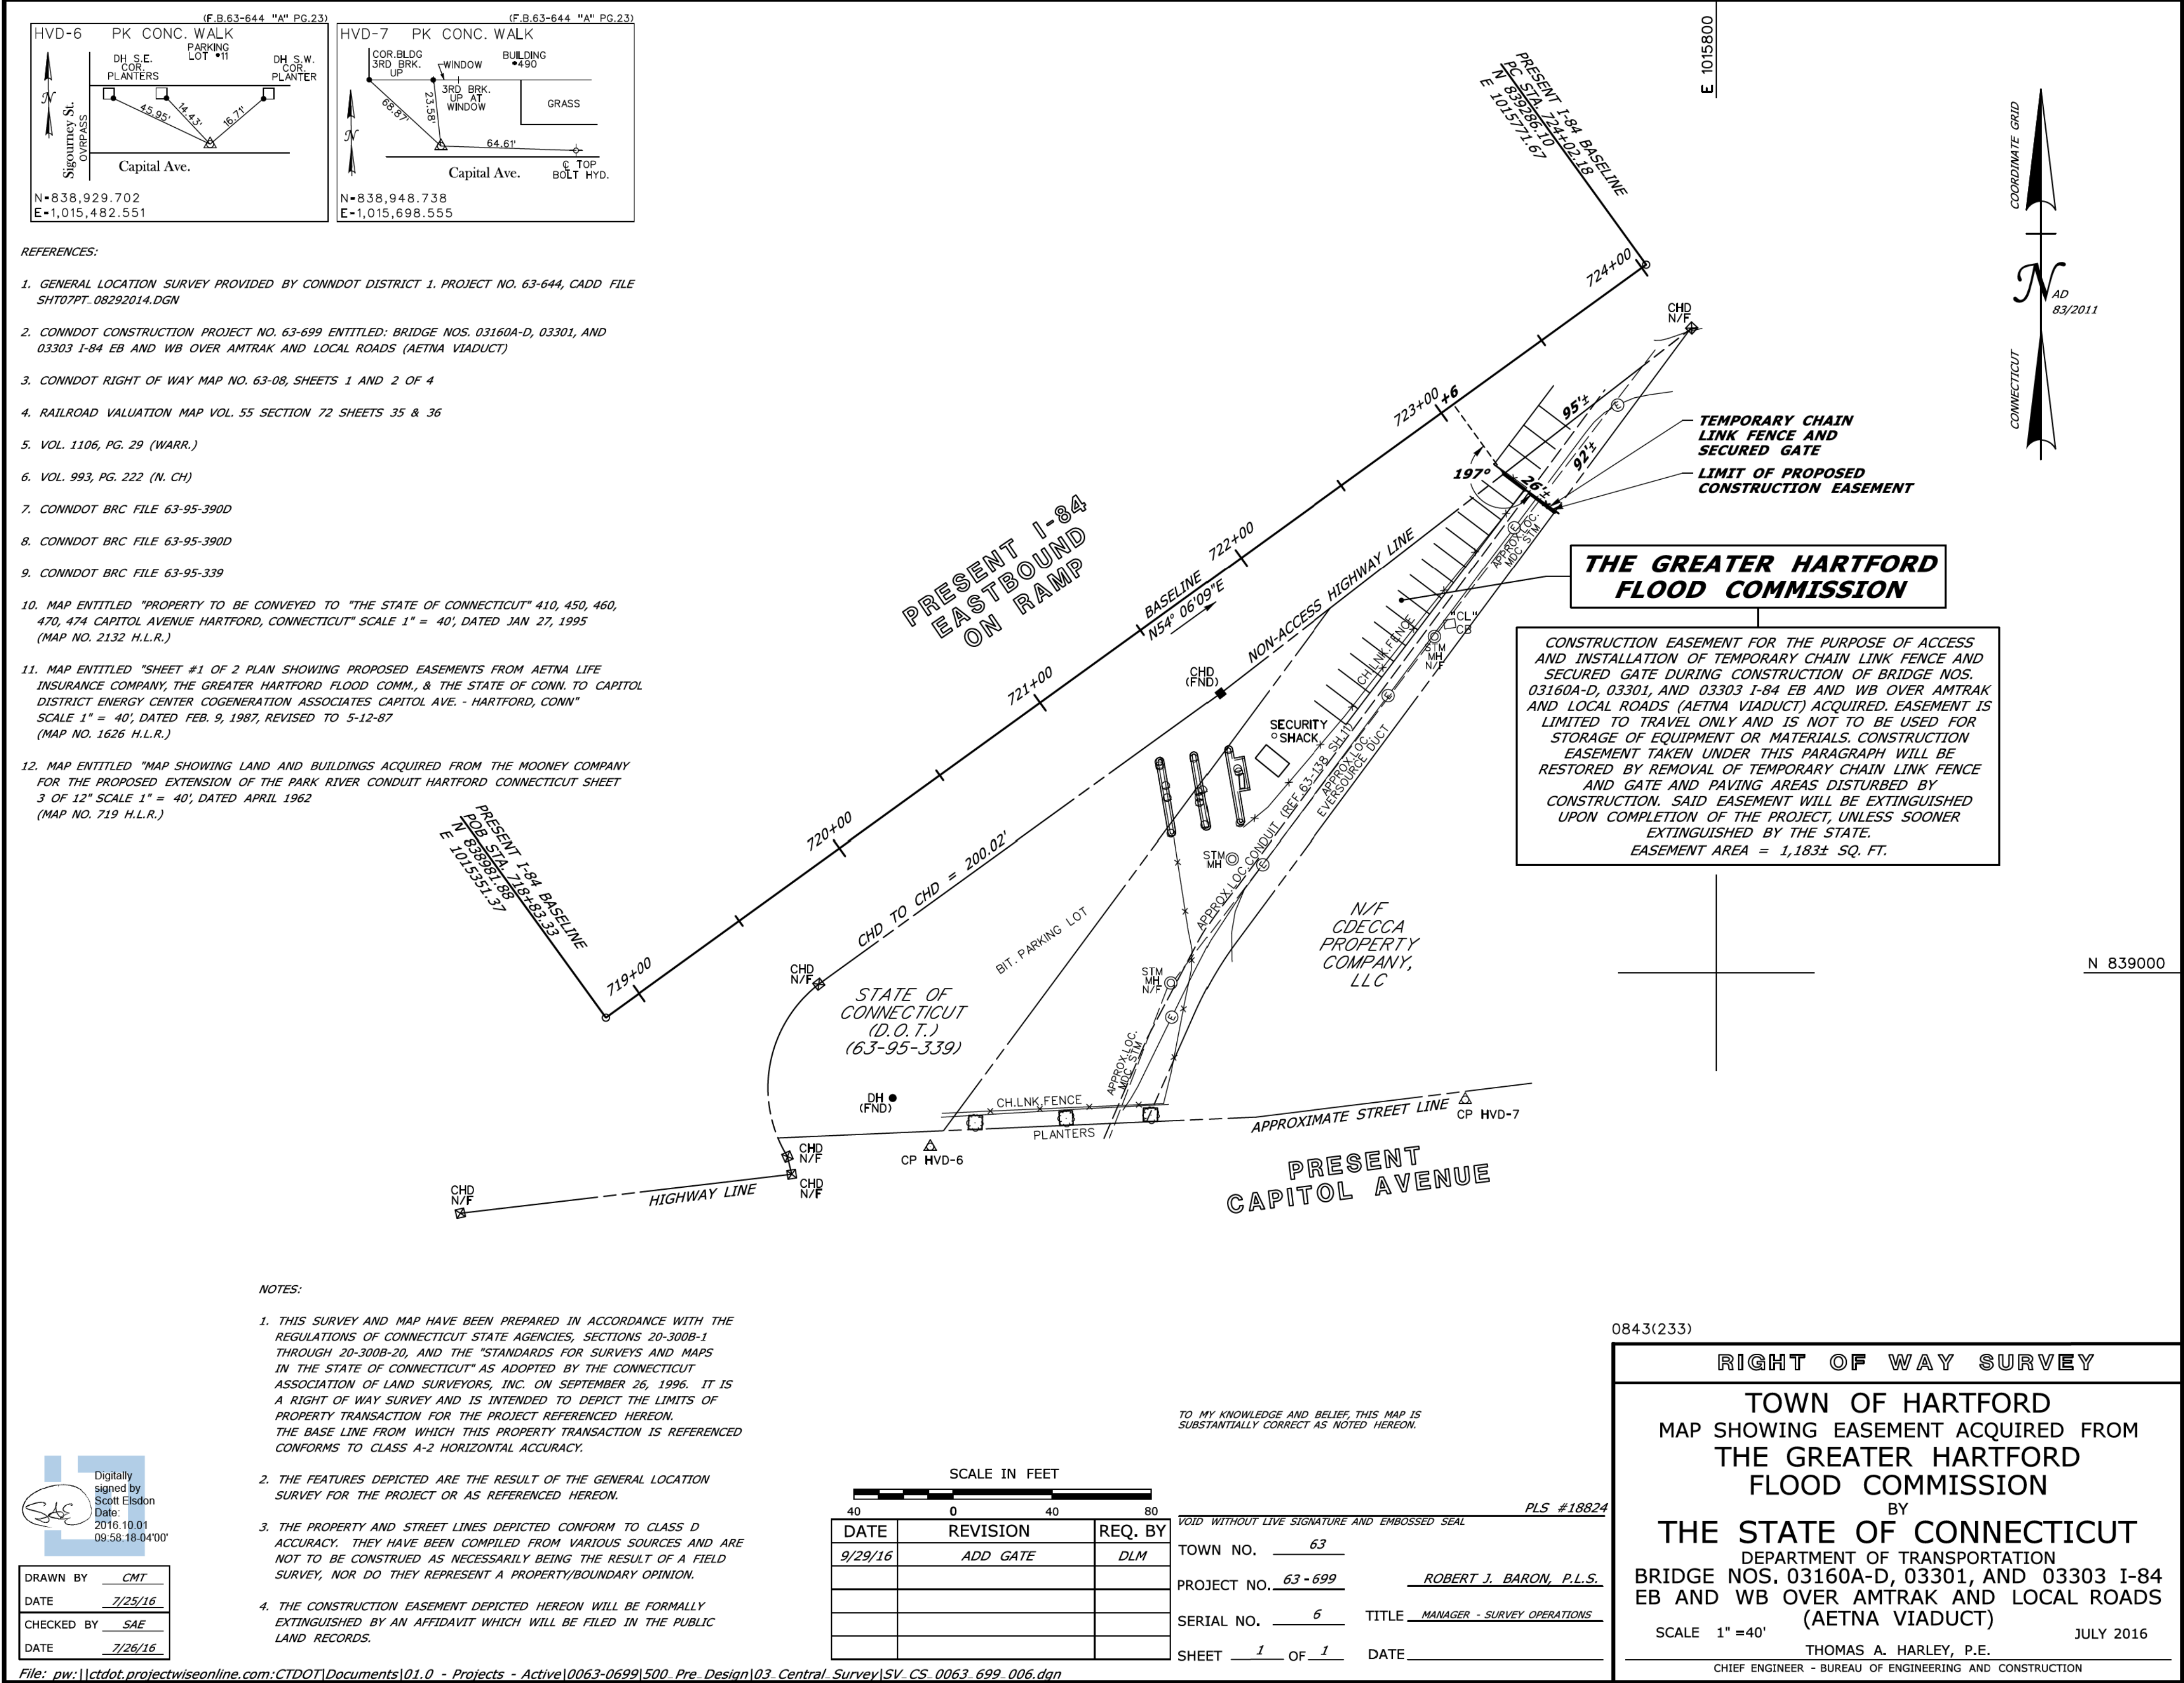SHEET NO.
01.04.18.A1

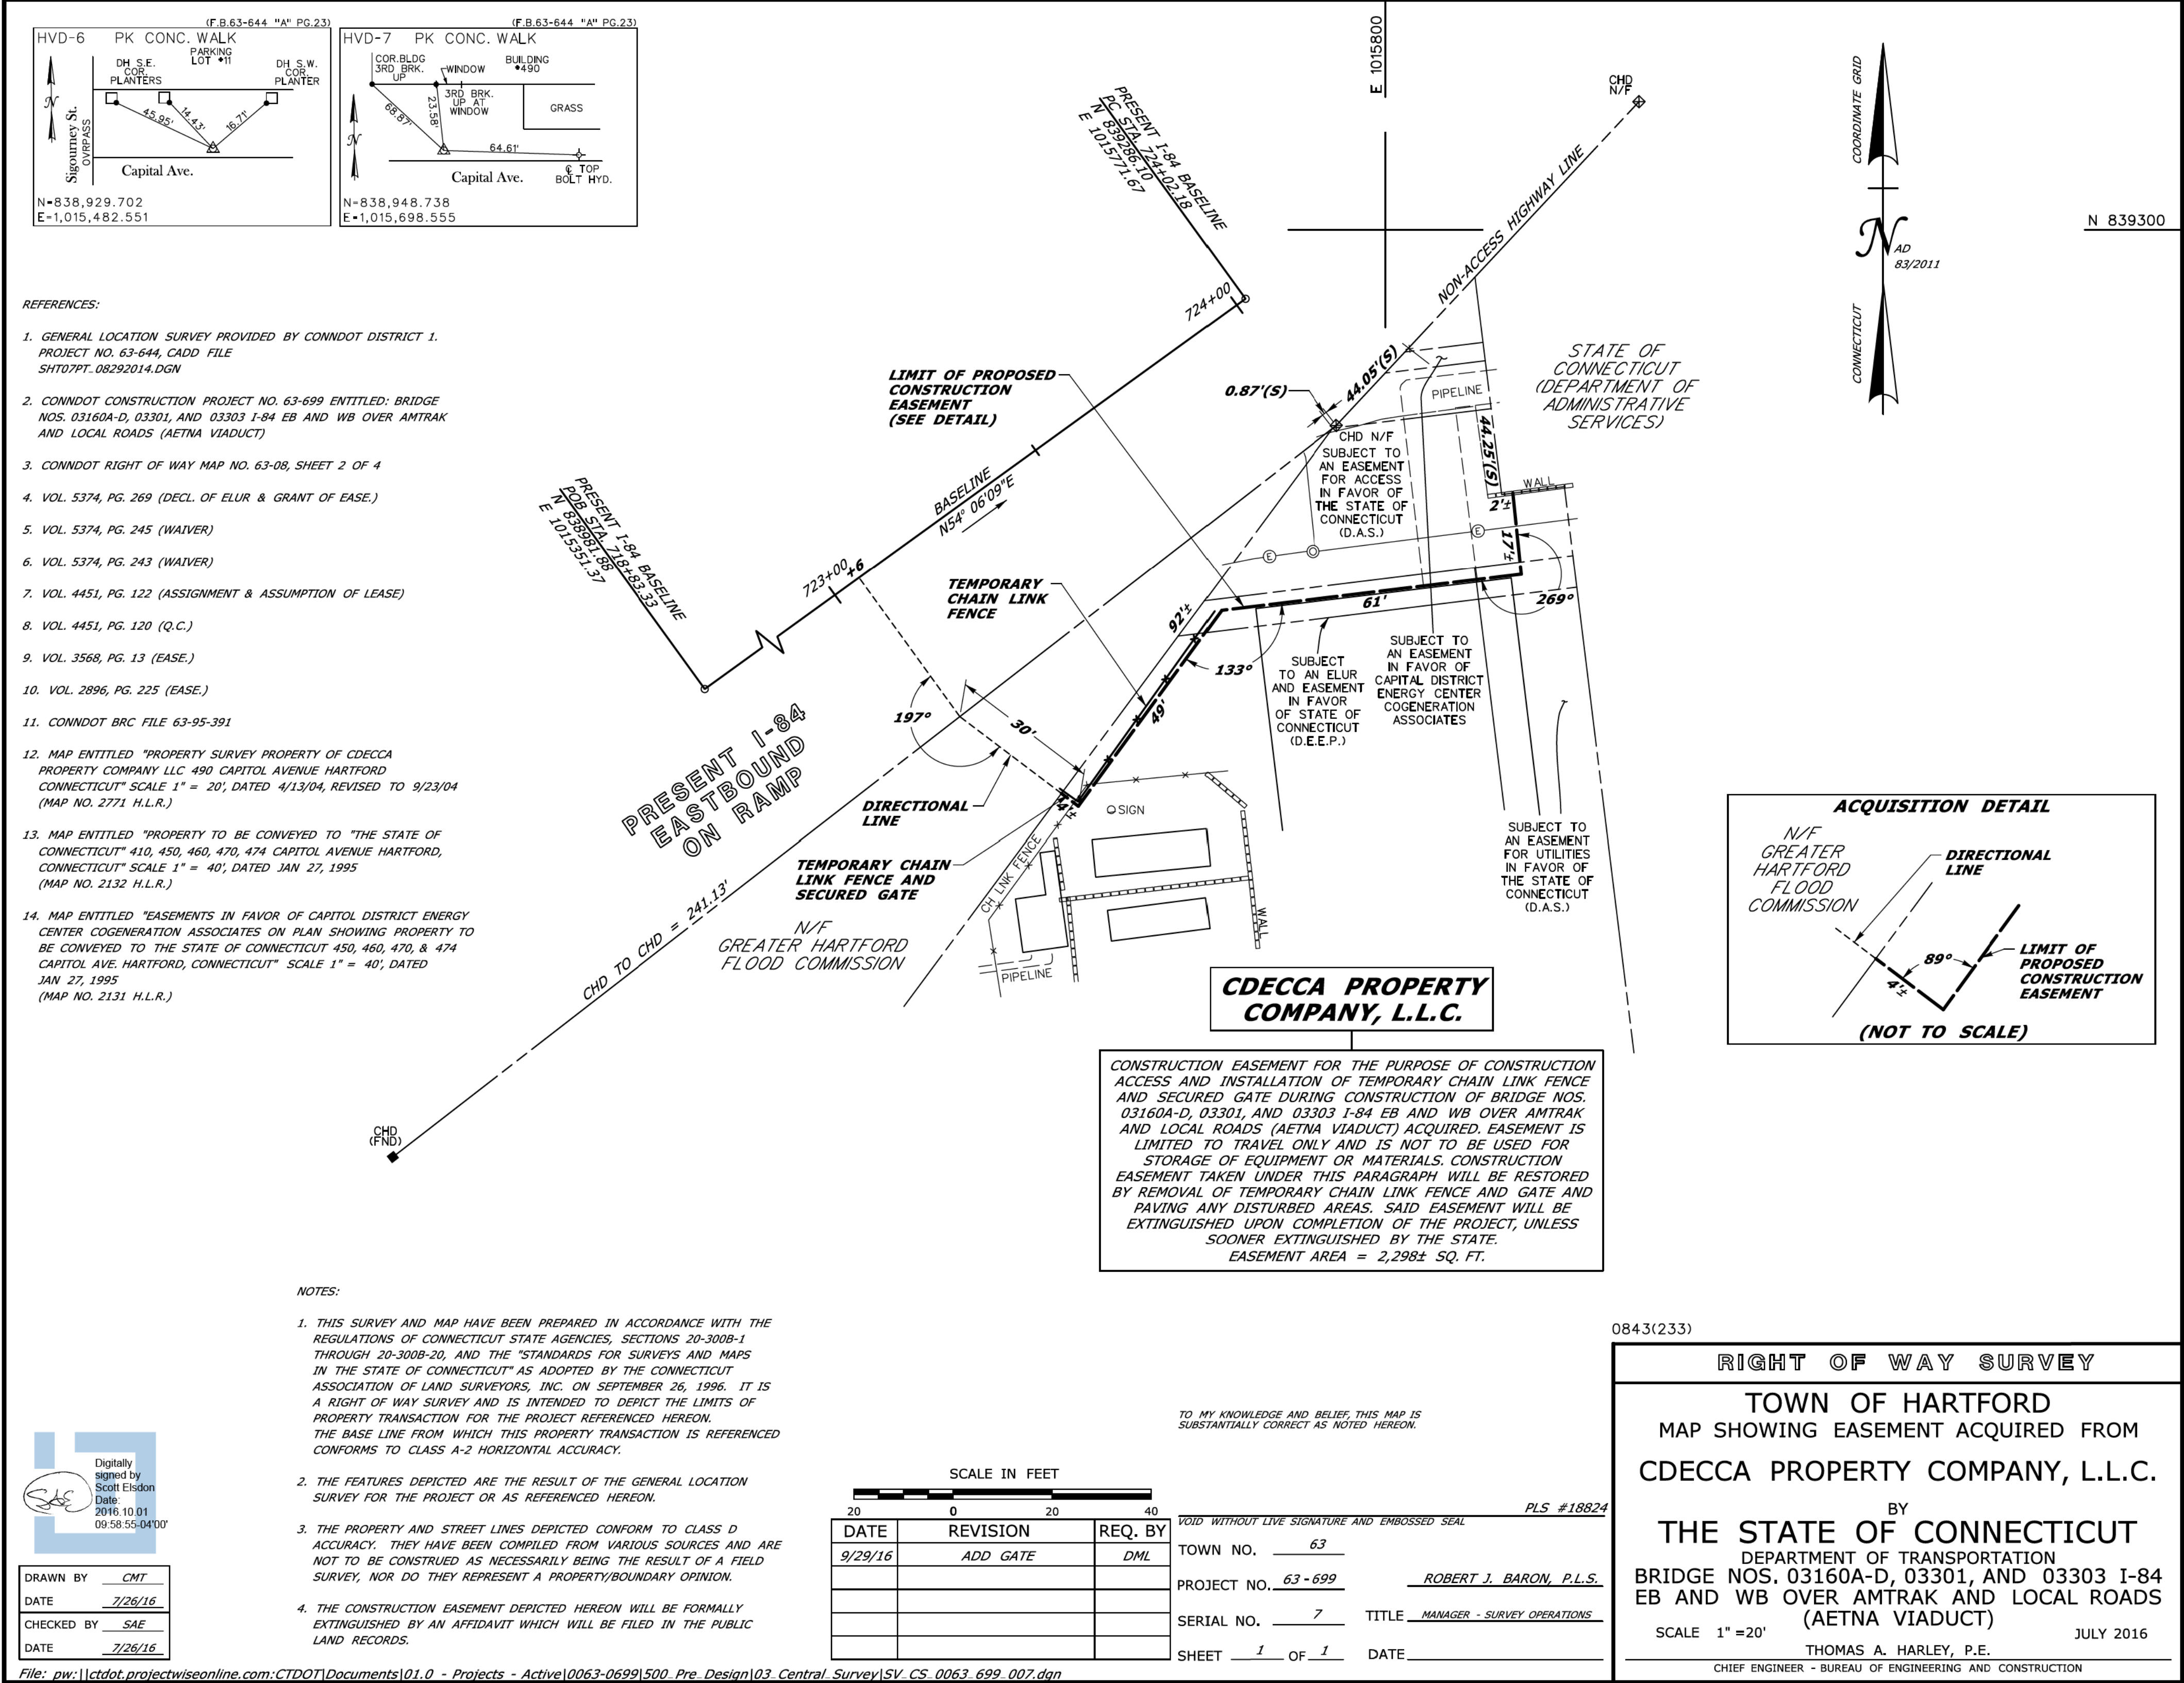

REV.	DATE	REVISION DESCRIPTION	SHEET NO.	Plotted Date: 10/3/2016	DESIGNER/DRAFTER: AJM CHECKED BY: RSG SCALE IN FEET 0 40 80 SCALE 1"=40'	STATE OF CONNECTICUT DEPARTMENT OF TRANSPORTATION Filename: ...SV_CV_0063.699_003.PM-3.dgn	SIGNATURE/ BLOCK: VN ENGINEERS INC. Traffic • Infrastructure • Planning 116 WASHINGTON AVENUE NORTH HAVEN, CT 06473 203.234.7862	PROJECT TITLE: BRIDGE NOS. 03160A-D, 3301, AND 03303 I-84 EB AND WB OVER AMTRAK AND LOCAL ROADS (AETNA VIADUCT)	TOWN: HARTFORD DRAWING TITLE: PROPERTY TRANSFERS	PROJECT NO. 063-699 DRAWING NO. PM-8 SHEET NO. 01.04.20.A1
------	------	----------------------	-----------	-------------------------	--	--	--	---	---	--



						THE INFORMATION, INCLUDING ESTIMATED QUANTITIES OF WORK, SHOWN ON THESE SHEETS IS BASED ON LIMITED INVESTIGATIONS BY THE STATE AND IS IN NO WAY WARRANTED TO INDICATE THE CONDITIONS OF ACTUAL QUANTITIES OF WORK WHICH WILL BE REQUIRED.		DESIGNER/DRAFTER: AJM CHECKED BY: RSG SCALE IN FEET  0 20 40 SCALE 1" = 20'		 STATE OF CONNECTICUT DEPARTMENT OF TRANSPORTATION Filename: ...\\SV_CV_0063.699.003.PM-4.dgn		 VN ENGINEERS INC. Traffic • Infrastructure • Planning 116 WASHINGTON AVENUE NORTH HAVEN, CT 06473 203-234-7862		PROJECT TITLE: BRIDGE NOS. 03160A-D, 3301, AND 03303 I-84 EB AND WB OVER AMTRAK AND LOCAL ROADS (AETNA VIADUCT)		TOWN: HARTFORD		PROJECT NO. 063-699	
																DRAWING TITLE: PROPERTY TRANSFERS		DRAWING NO. PM-9	
																		SHEET NO. 01.04.21.A1	
REV.		DATE		REVISION DESCRIPTION		SHEET NO.		Plotted Date: 10/3/2016											